


LIDL BASED ON LATEST SPEC - BBS 2025 LD(13)-PL-06

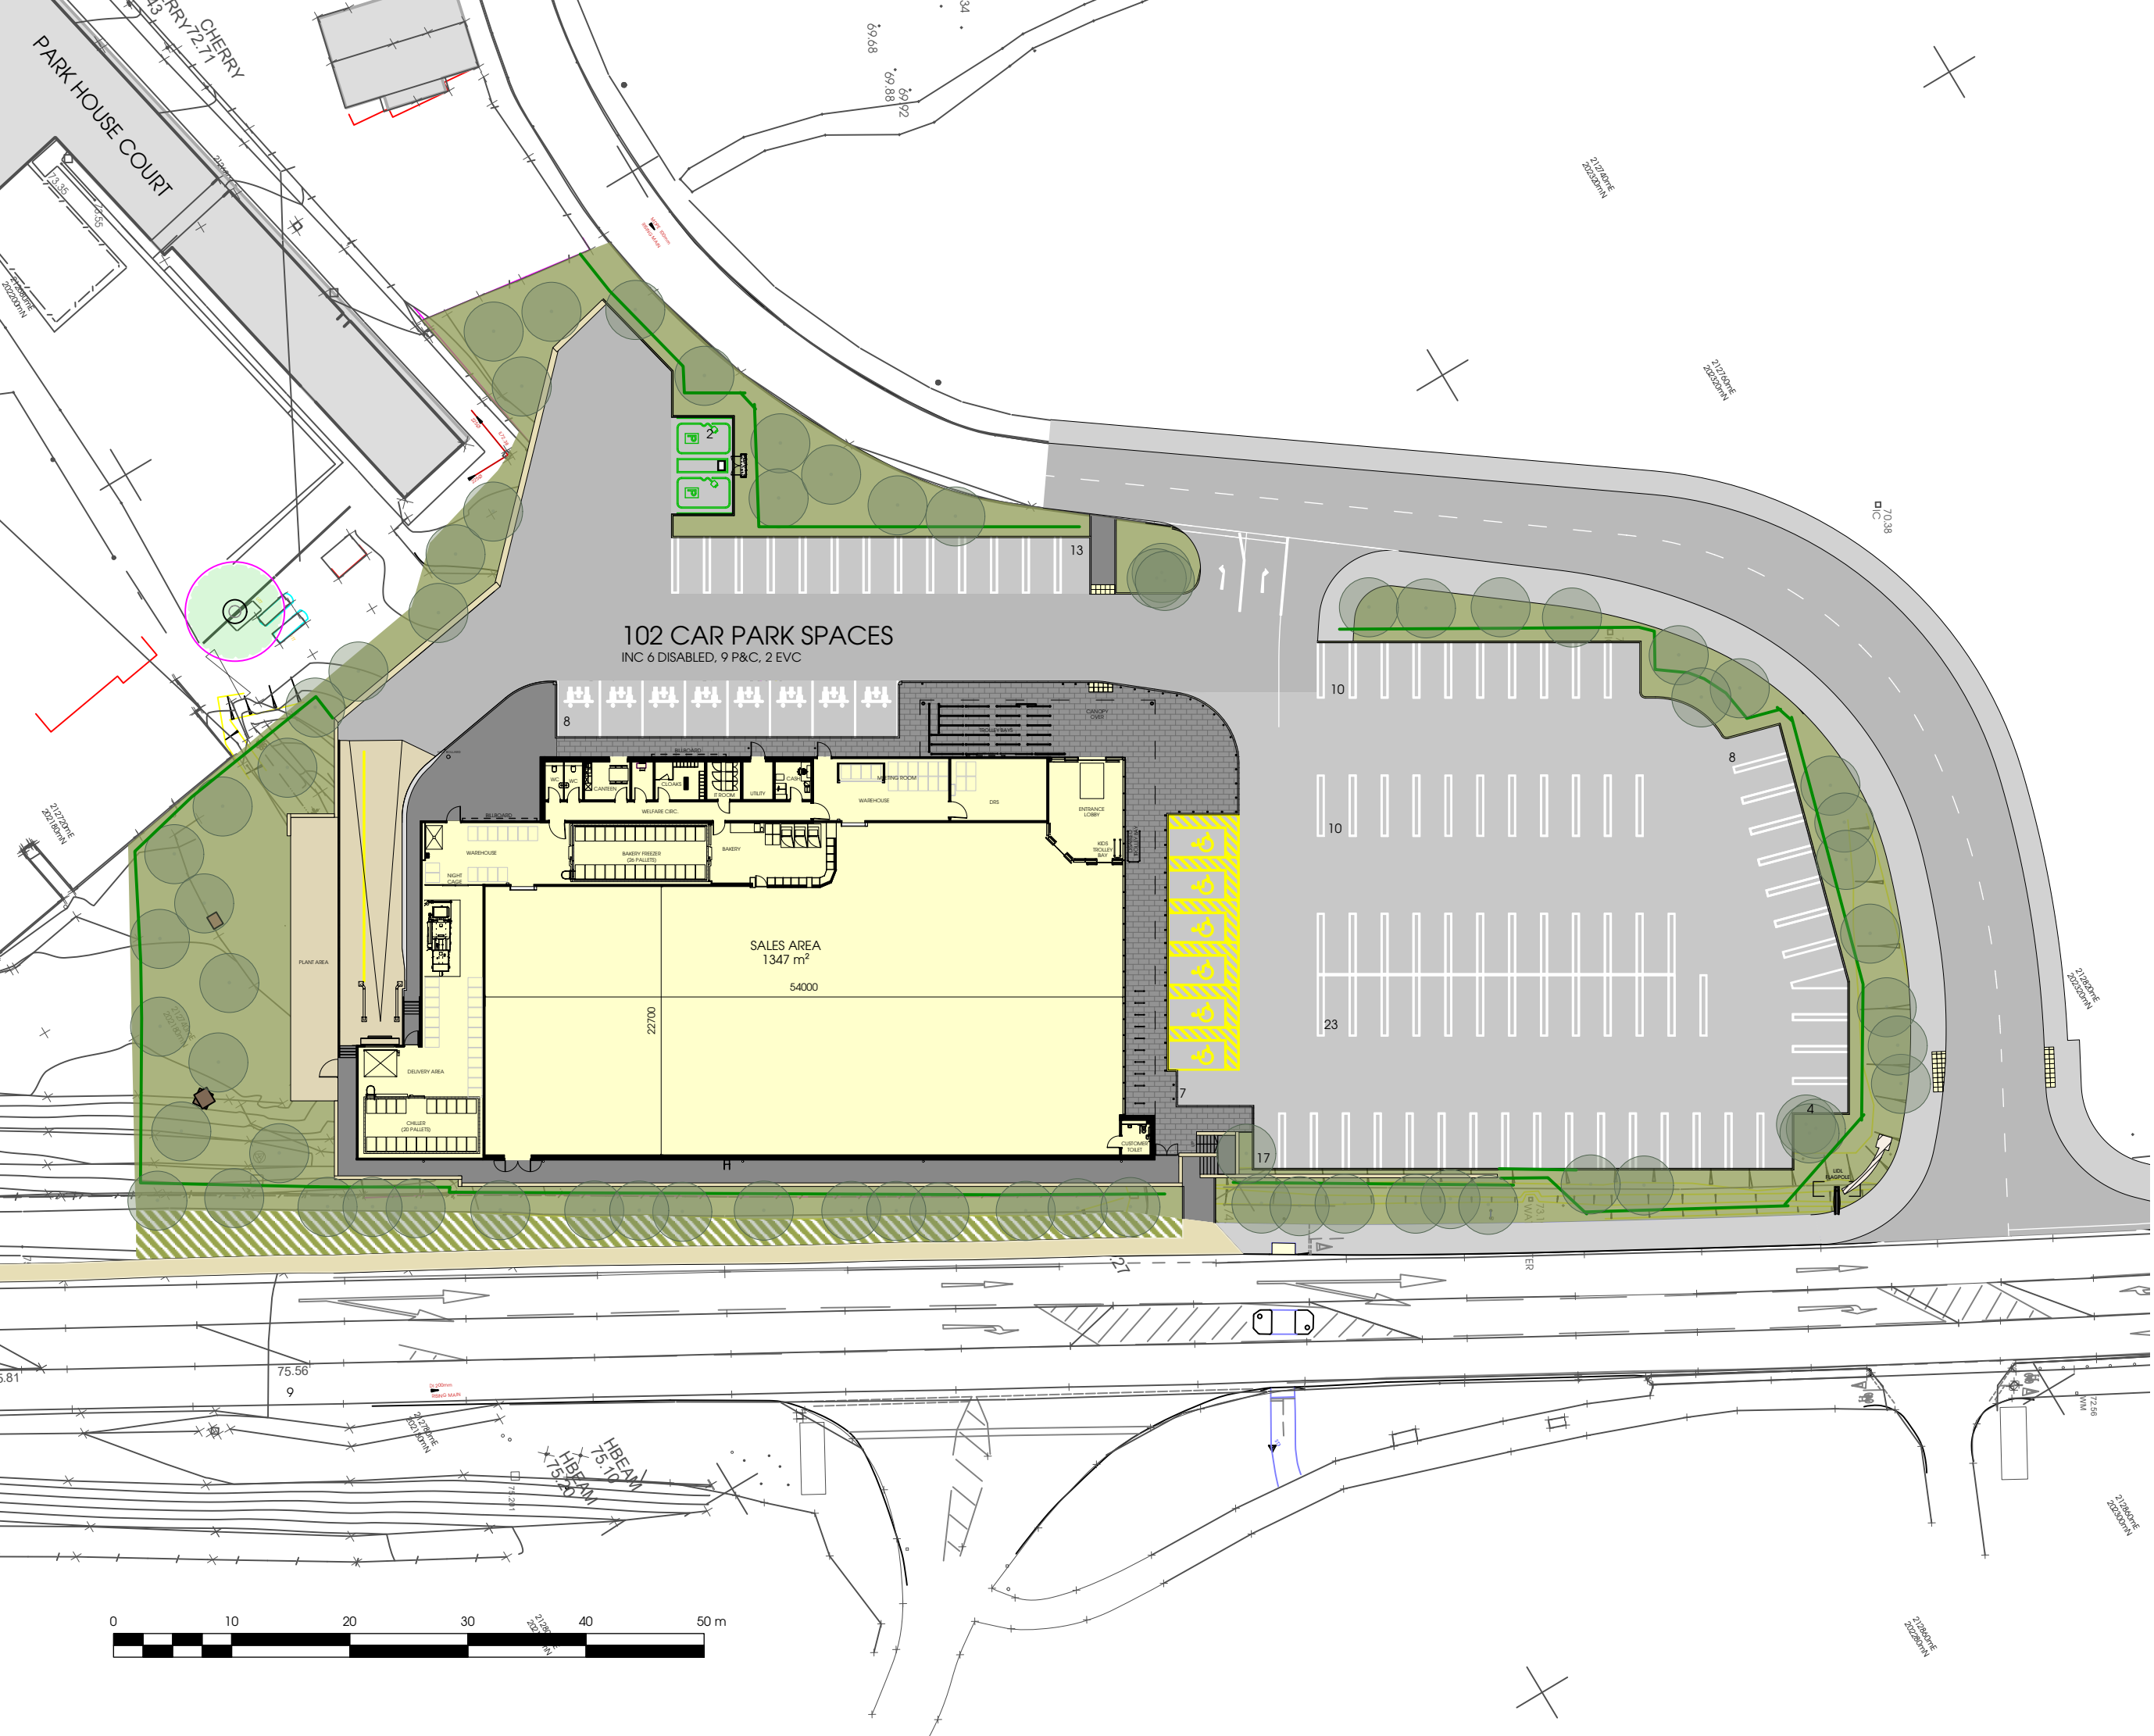

date June 2025  
status Planning  
scale 1:500 @ A3  
drawn KA checked BM  
job no. 3124 dwg no. P412 rev. A