

BOUNDARY KEY:

- - - EXISTING BUILDINGS TO BE REMOVED
- EXISTING BOUNDARY TREATMENT TO REMAIN - NEW 1.8m CLOSEBOARD TIMBER FENCE TO BE ERECTED IN FRONT
- - - OPEN BOUNDARY
- EXISTING STONE WALL TO REMAIN - ANY OPENINGS/ ACCESS TO BE BLOCKED WITH MATCHING MATERIAL AND FINISH
- 1.1m HIGH BOLLARDS
- 2m PALADIN FENCE (INCLUDE GATE WHERE SHOWN)
- CONCRETE RETAINING WALL
- PROPOSED LANDSCAPE BOUNDARY IN ACCORDANCE WITH LANDSCAPE ARCHITECT
- PROPOSED 2.4m SOLID ACCOUSTIC FENCE - ALONG DELIVERY RAMP
- PROPOSED 4m SOLID ACCOUSTIC FENCE - AROUND PLANT AREA
- PROPOSED METAL FENCE GUARDING - FRONT OF STORE


THIS DRAWING IS COPYRIGHT, AND REMAINS THE PROPERTY OF HTC ARCHITECTS. IT MUST NOT BE REPRODUCED, USED, DISCLOSED OR TRANSMITTED TO THIRD PARTIES IN ANY FORM, IN WHOLE OR IN PART, WITHOUT PRIOR WRITTEN PERMISSION.

DO NOT SCALE!
ALL DIMENSIONS SHOULD BE CHECKED ON SITE BEFORE WORK COMMENCES

LIDL DESIGN AS PER LATEST SPECIFICATION DATED JANUARY 2024

DRAINAGE AS PER WATERCO SKETCH AND INFORMATION RECEIVED 23.01.24

HIGHWAYS DESIGN AS PER CORLINS DESIGN AND DETAILS RECEIVED 26.03.24

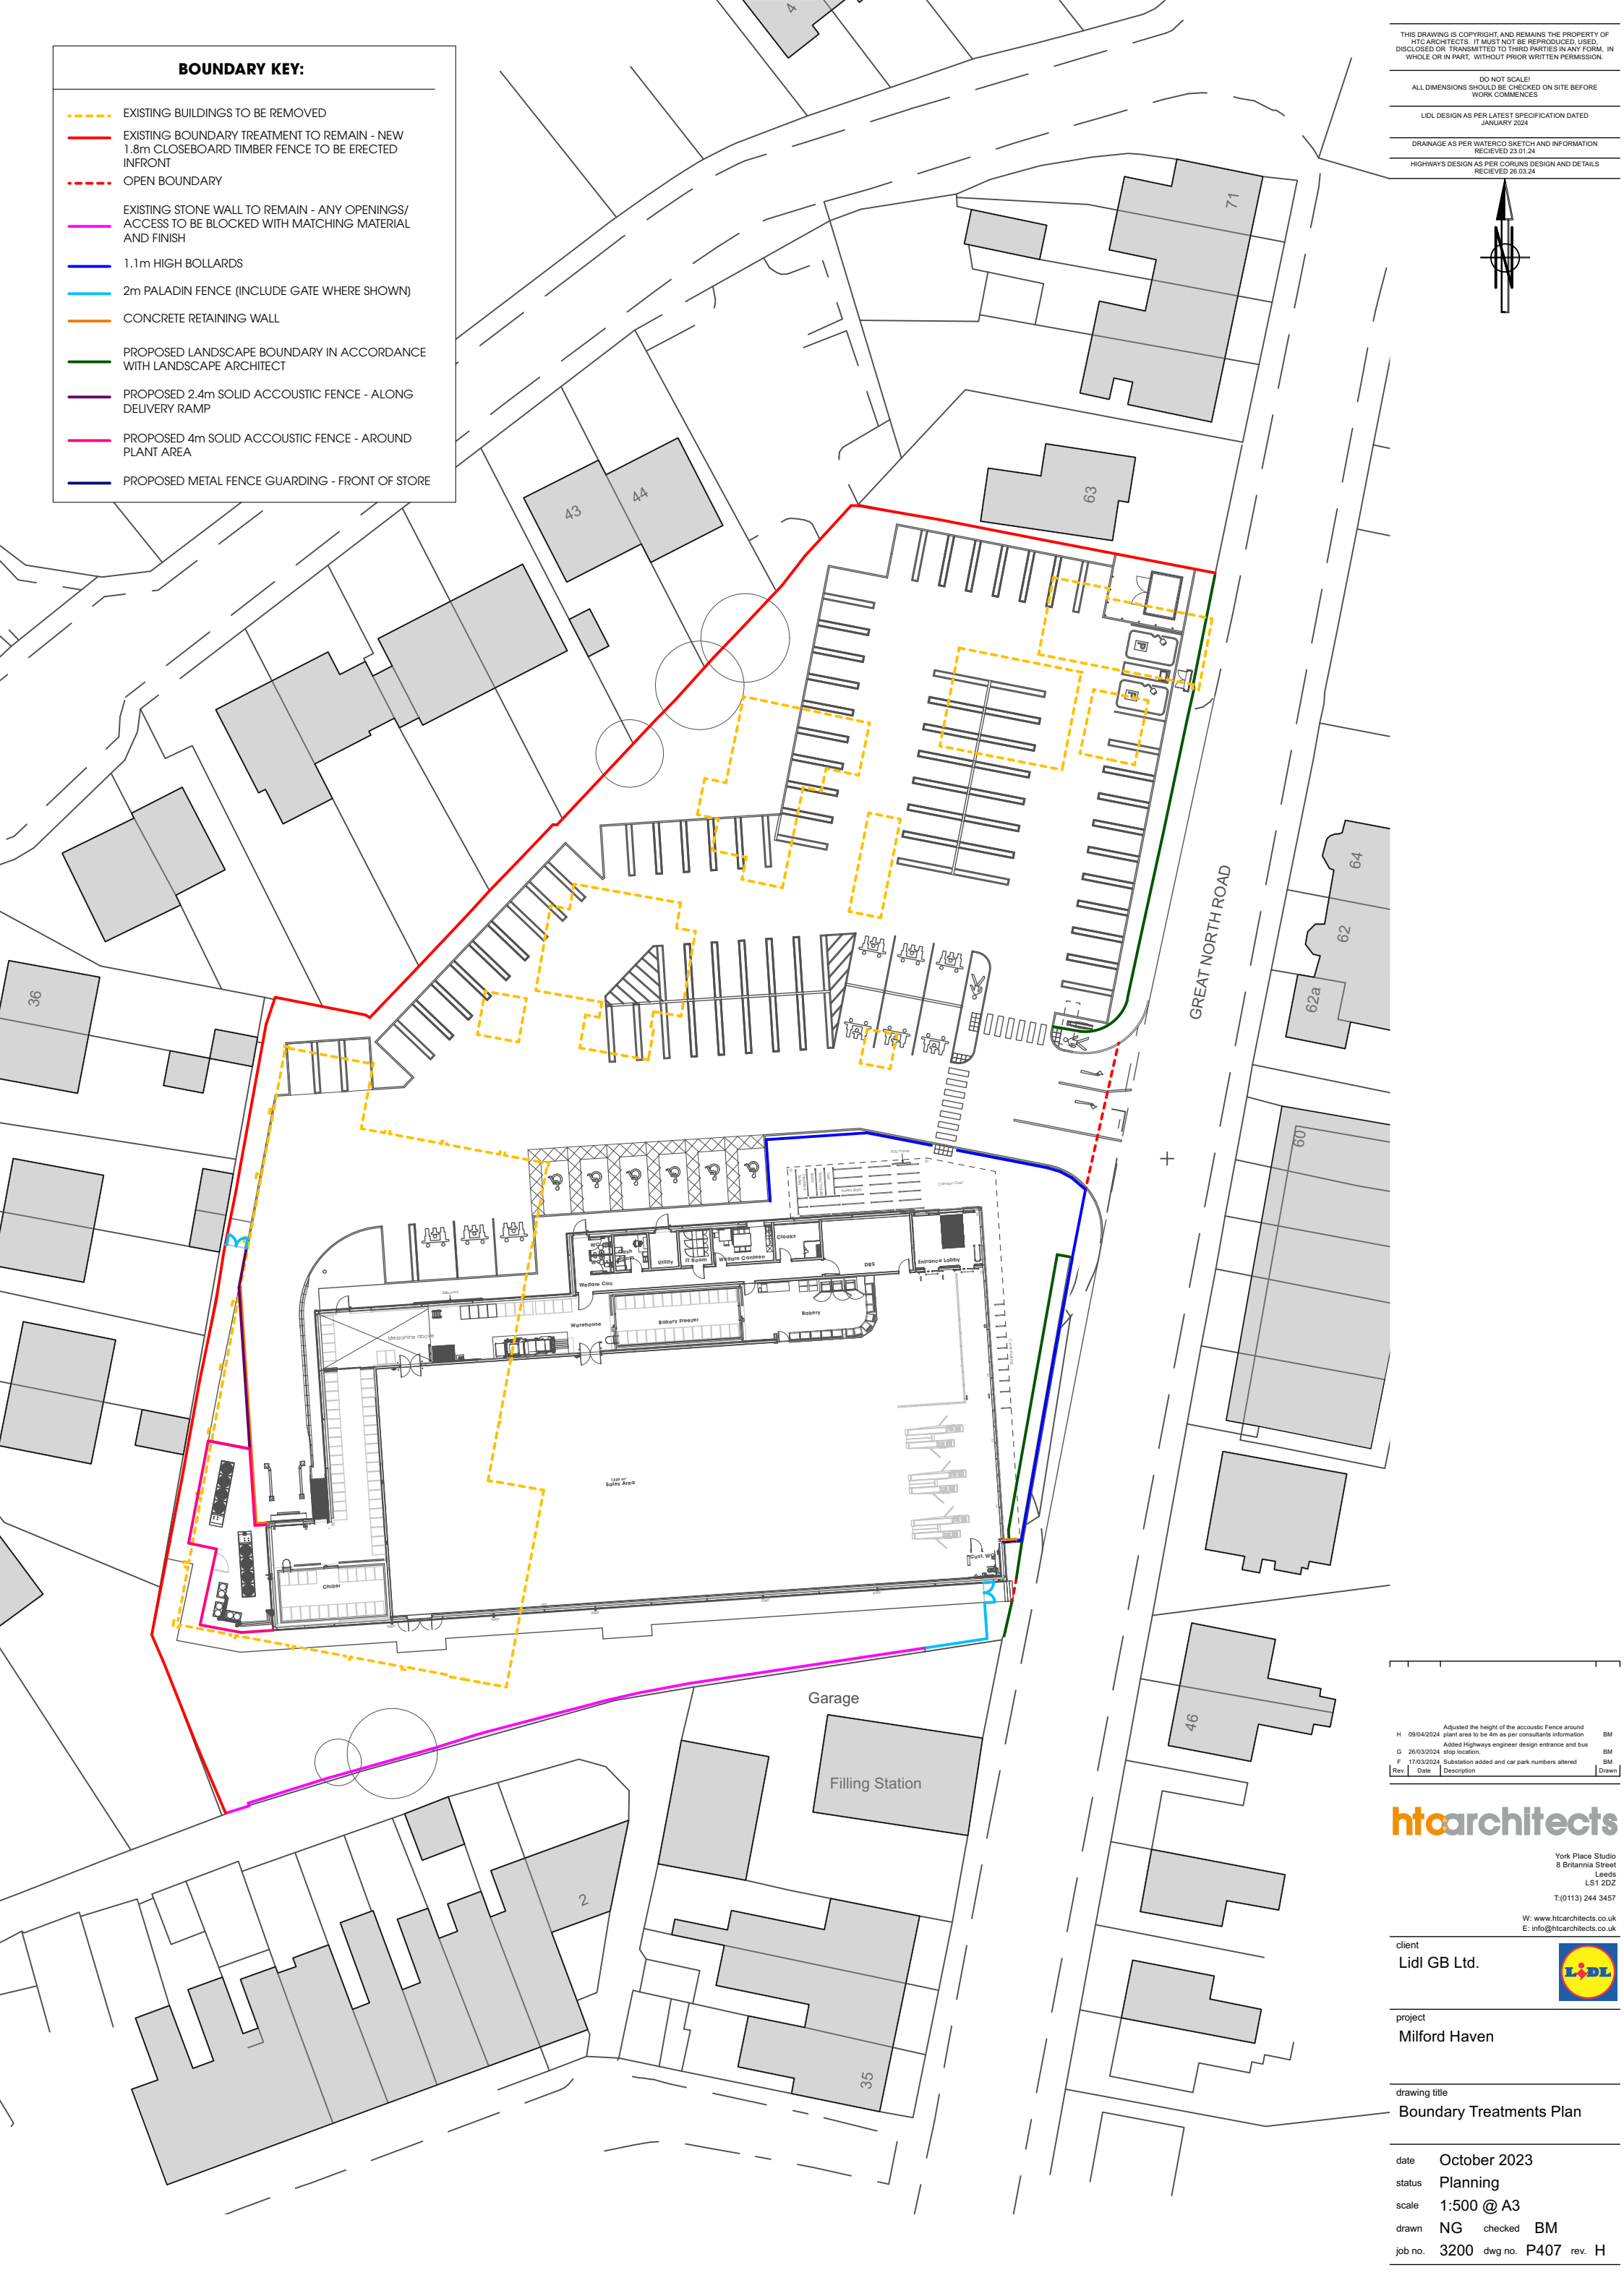

H	09/04/2024	Adjusted the height of the acoustic Fence around plant area to be 4m as per consultants information	BM
G	26/03/2024	Added Highways engineer design entrance and bus stop location	BM
F	17/03/2024	Substation added and car park numbers altered	BM
Rev.	Date	Description	Drawn

htcarchitects

York Place Studio
8 Britannia Street
Leeds
LS1 2DZ

T: (0113) 244 3457

W: www.htcarchitects.co.uk
E: info@htcarchitects.co.uk

client
Lidl GB Ltd.



project
Milford Haven

drawing title
Boundary Treatments Plan

date **October 2023**

status **Planning**

scale **1:500 @ A3**

drawn **NG** checked **BM**

job no. **3200** dwg no. **P407** rev. **H**