


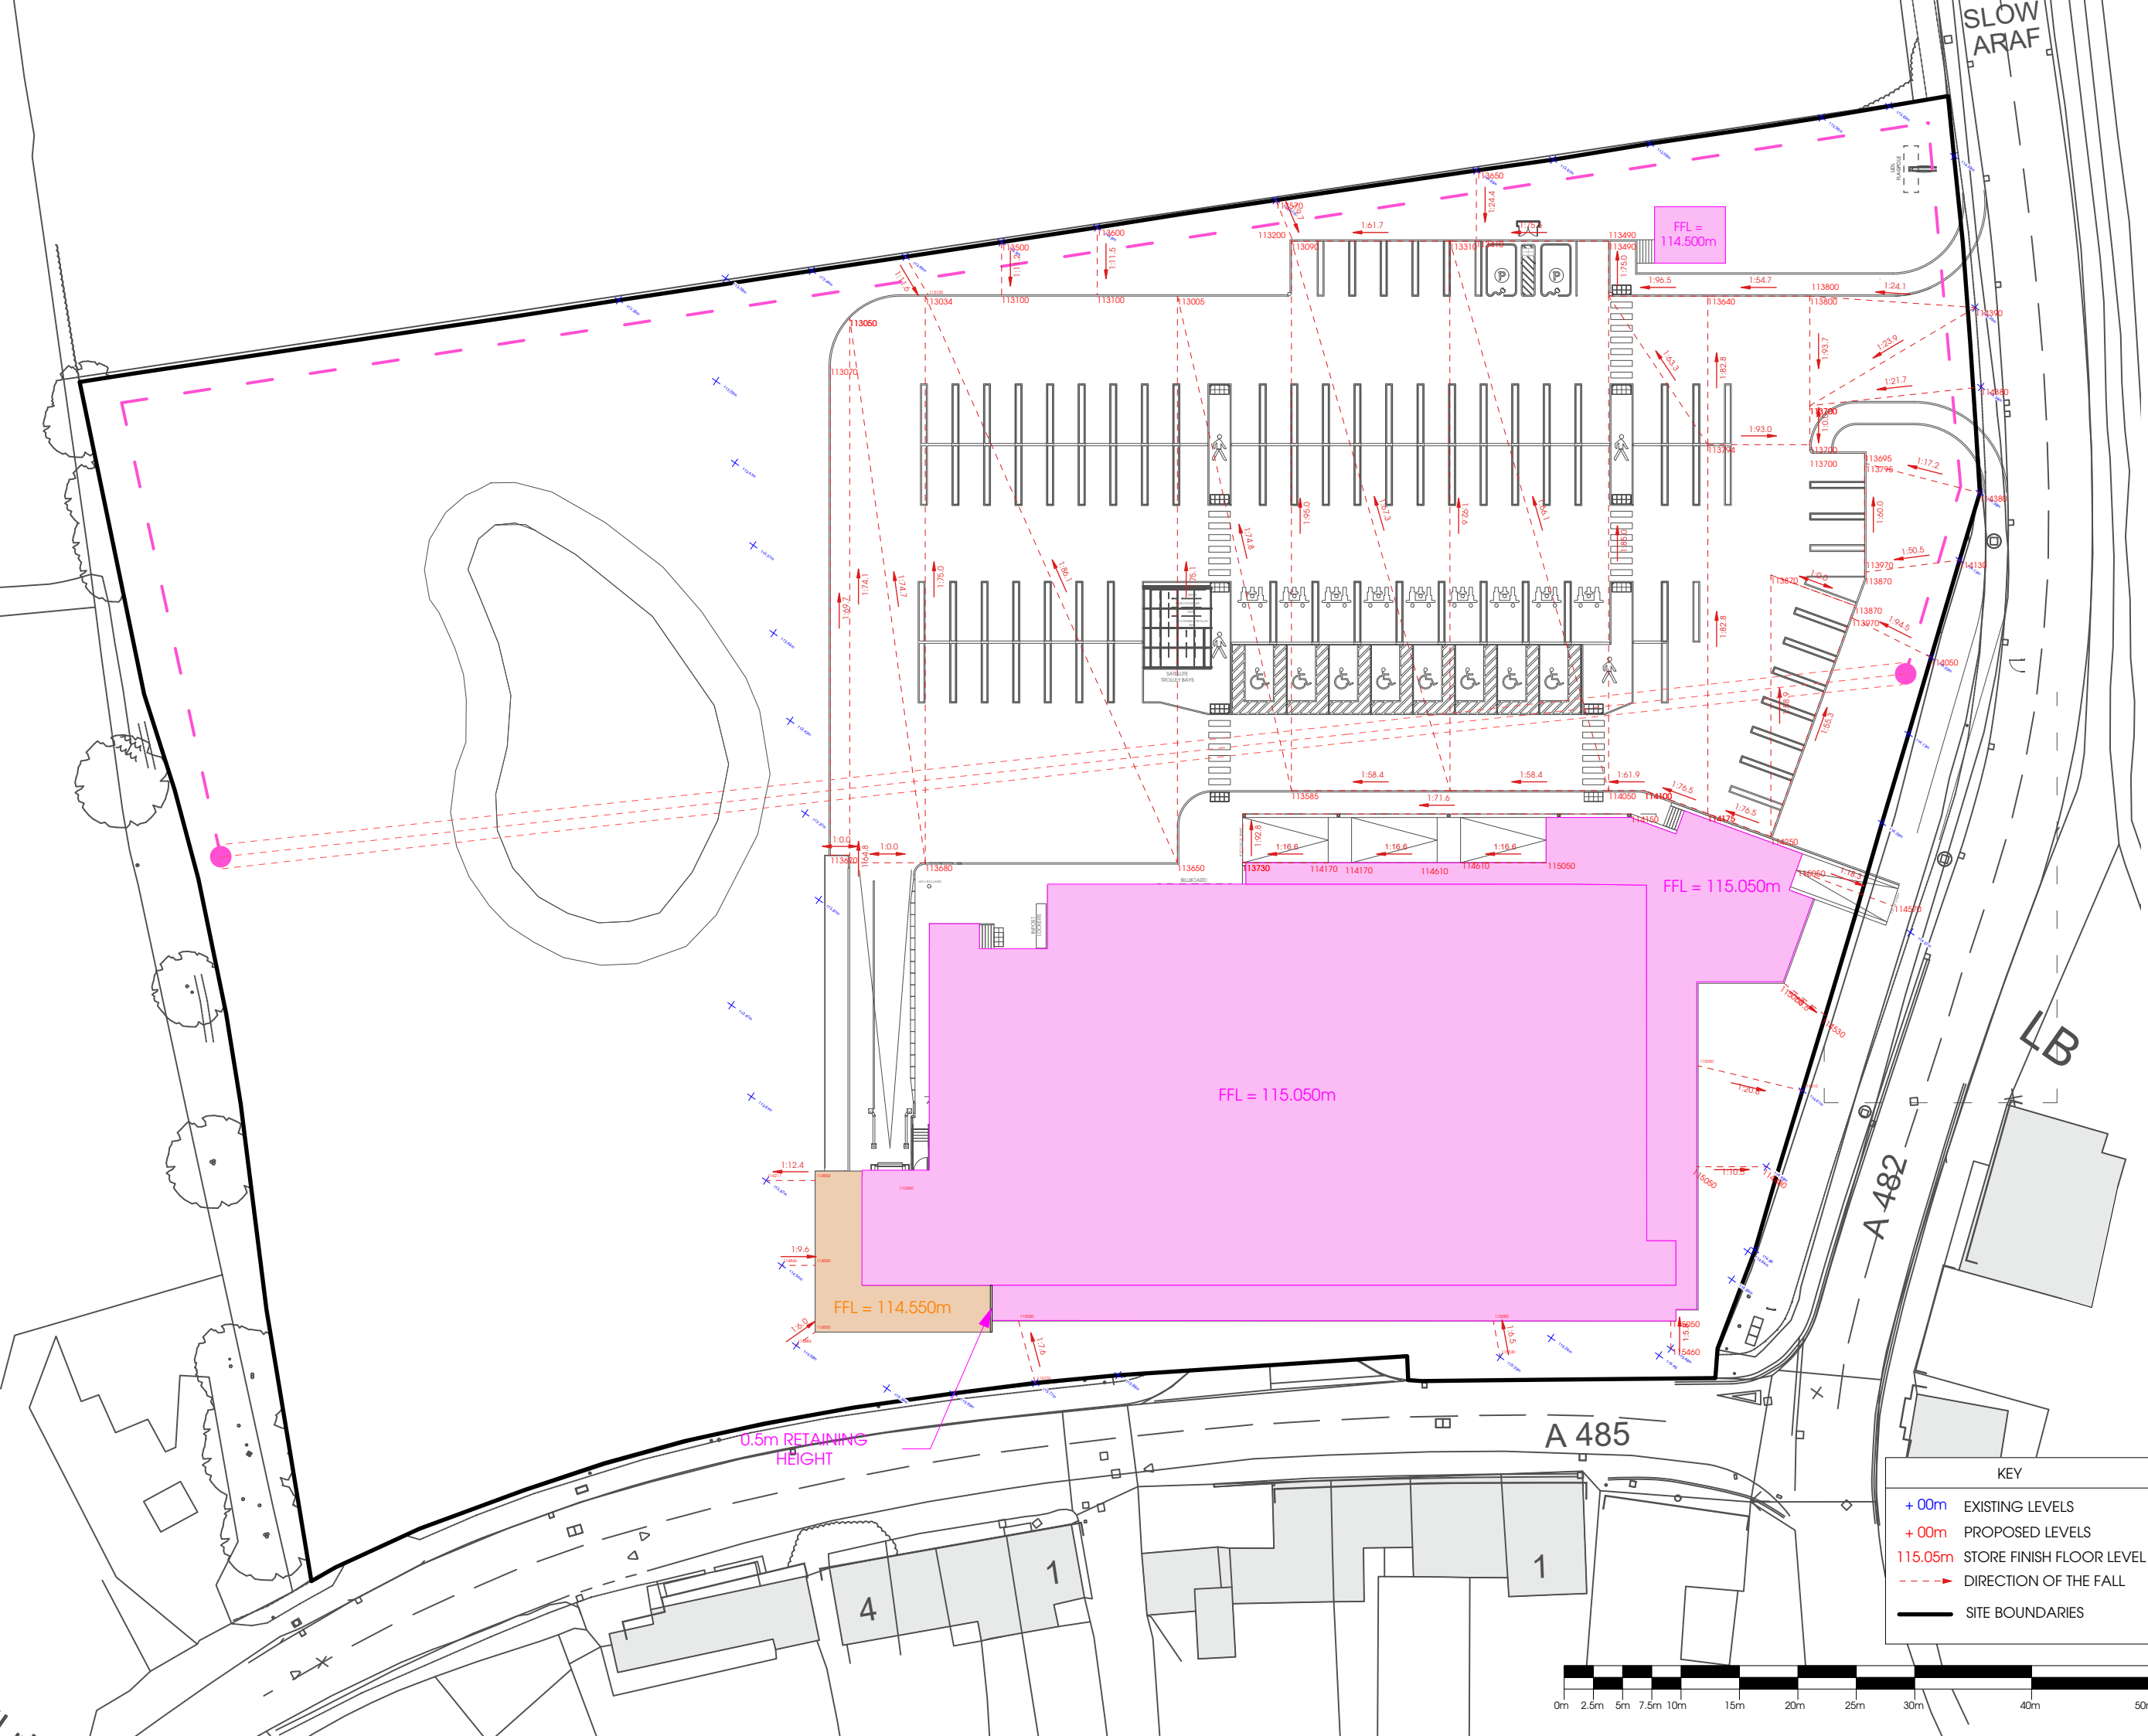

| Rev. | Date | Description | Drawn |
|------|------|-------------|-------|
|------|------|-------------|-------|

**htcarchitects**

York Place Studio  
8 Britannia Street  
Leeds  
LS1 2DZ

T: (0113) 244 3457

W: [www.htcarchitects.co.uk](http://www.htcarchitects.co.uk)  
E: [info@htcarchitects.co.uk](mailto:info@htcarchitects.co.uk)

client  
Lidl GB Ltd.



project  
Cwmann,  
Lampeter

drawing title  
Proposed Levels Plan

date June 2026  
status Planning  
scale 1:500 @ A3  
drawn NG checked BMS  
job no. 3384 dwg no. P1405 rev.

| KEY       |                          |
|-----------|--------------------------|
| + 00m     | EXISTING LEVELS          |
| + 00m     | PROPOSED LEVELS          |
| 115.05m   | STORE FINISH FLOOR LEVEL |
| - - - - - | DIRECTION OF THE FALL    |
| —         | SITE BOUNDARIES          |

