


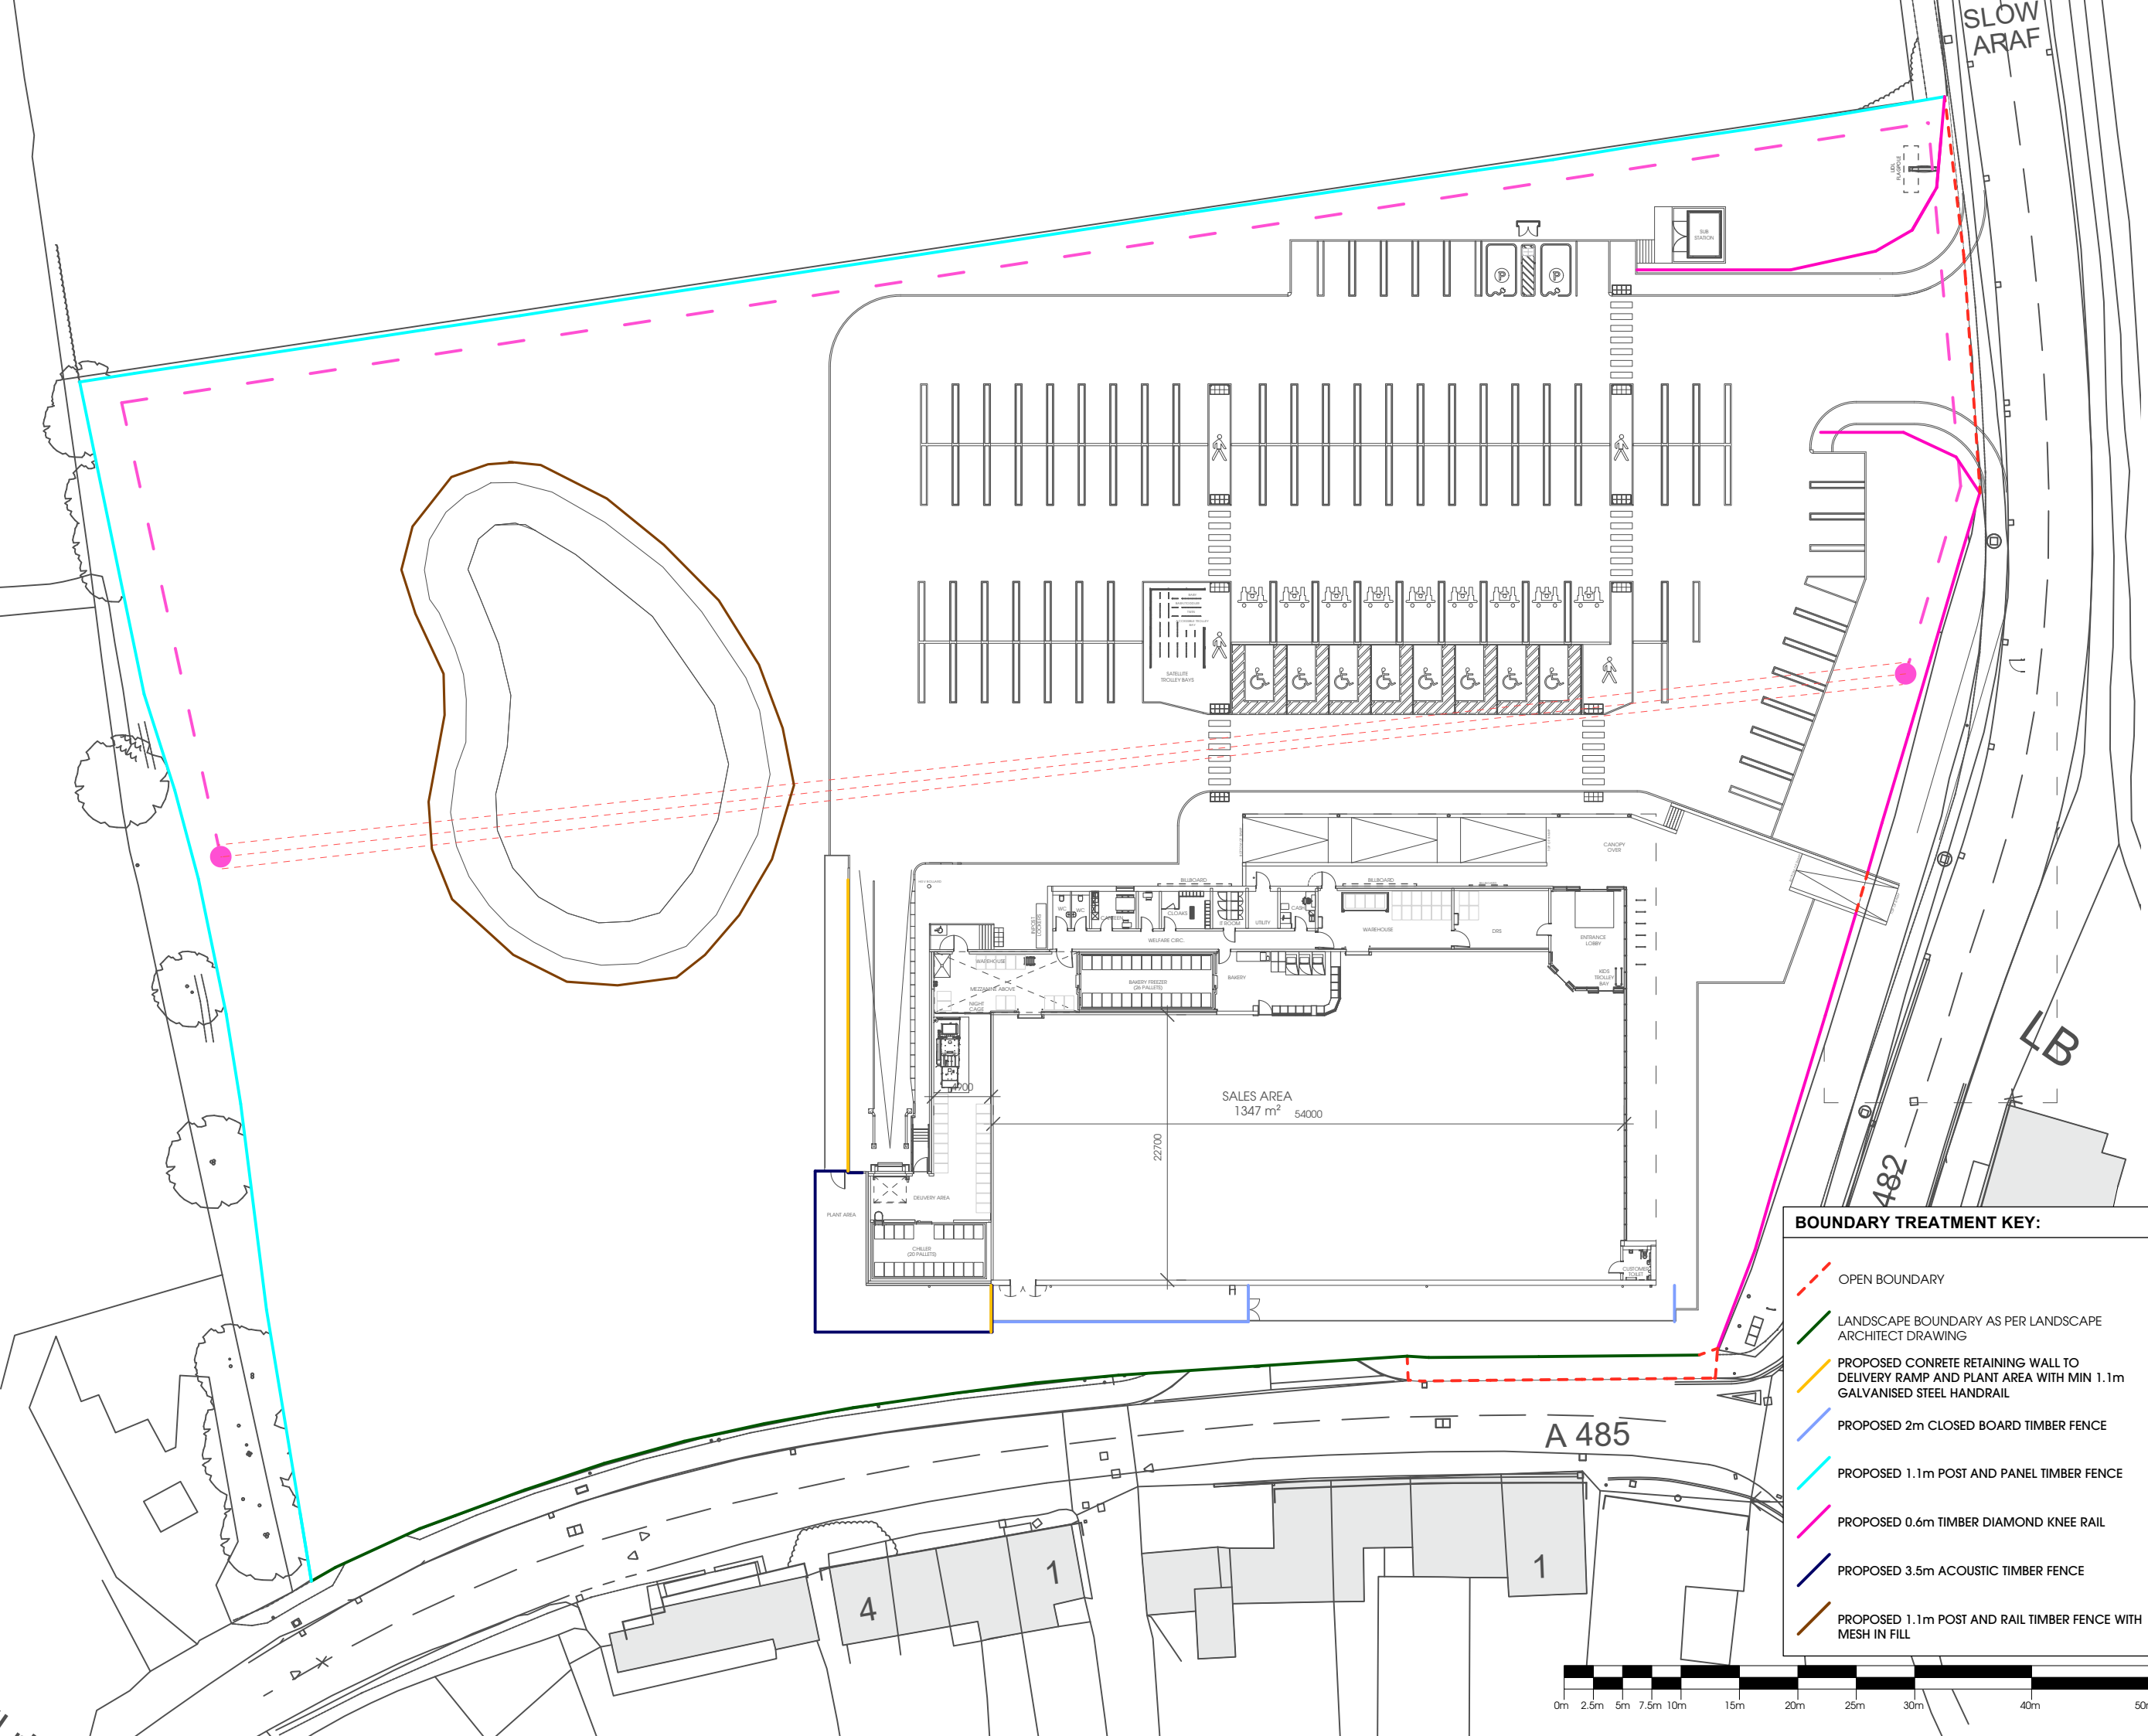

BOUNDARY TREATMENT KEY:

- OPEN BOUNDARY
- LANDSCAPE BOUNDARY AS PER LANDSCAPE ARCHITECT DRAWING
- PROPOSED CONCRETE RETAINING WALL TO DELIVERY RAMP AND PLANT AREA WITH MIN 1.1m GALVANISED STEEL HANDRAIL
- PROPOSED 2m CLOSED BOARD TIMBER FENCE
- PROPOSED 1.1m POST AND PANEL TIMBER FENCE
- PROPOSED 0.6m TIMBER DIAMOND KNEE RAIL
- PROPOSED 3.5m ACOUSTIC TIMBER FENCE
- PROPOSED 1.1m POST AND RAIL TIMBER FENCE WITH MESH IN FILL

Rev.	Date	Description	Drawn
------	------	-------------	-------

htcarchitects

York Place Studio
8 Britannia Street
Leeds
LS1 2DZ

T: (0113) 244 3457

W: www.htcarchitects.co.uk
E: info@htcarchitects.co.uk

client
Lidl GB Ltd.



project
Cwmann,
Lampeter

drawing title
Proposed Boundary
Treatments

date June 2026
status Planning
scale 1:500 @ A3
drawn NG checked BMS
job no. 3384 dwg no. P1406 rev.