


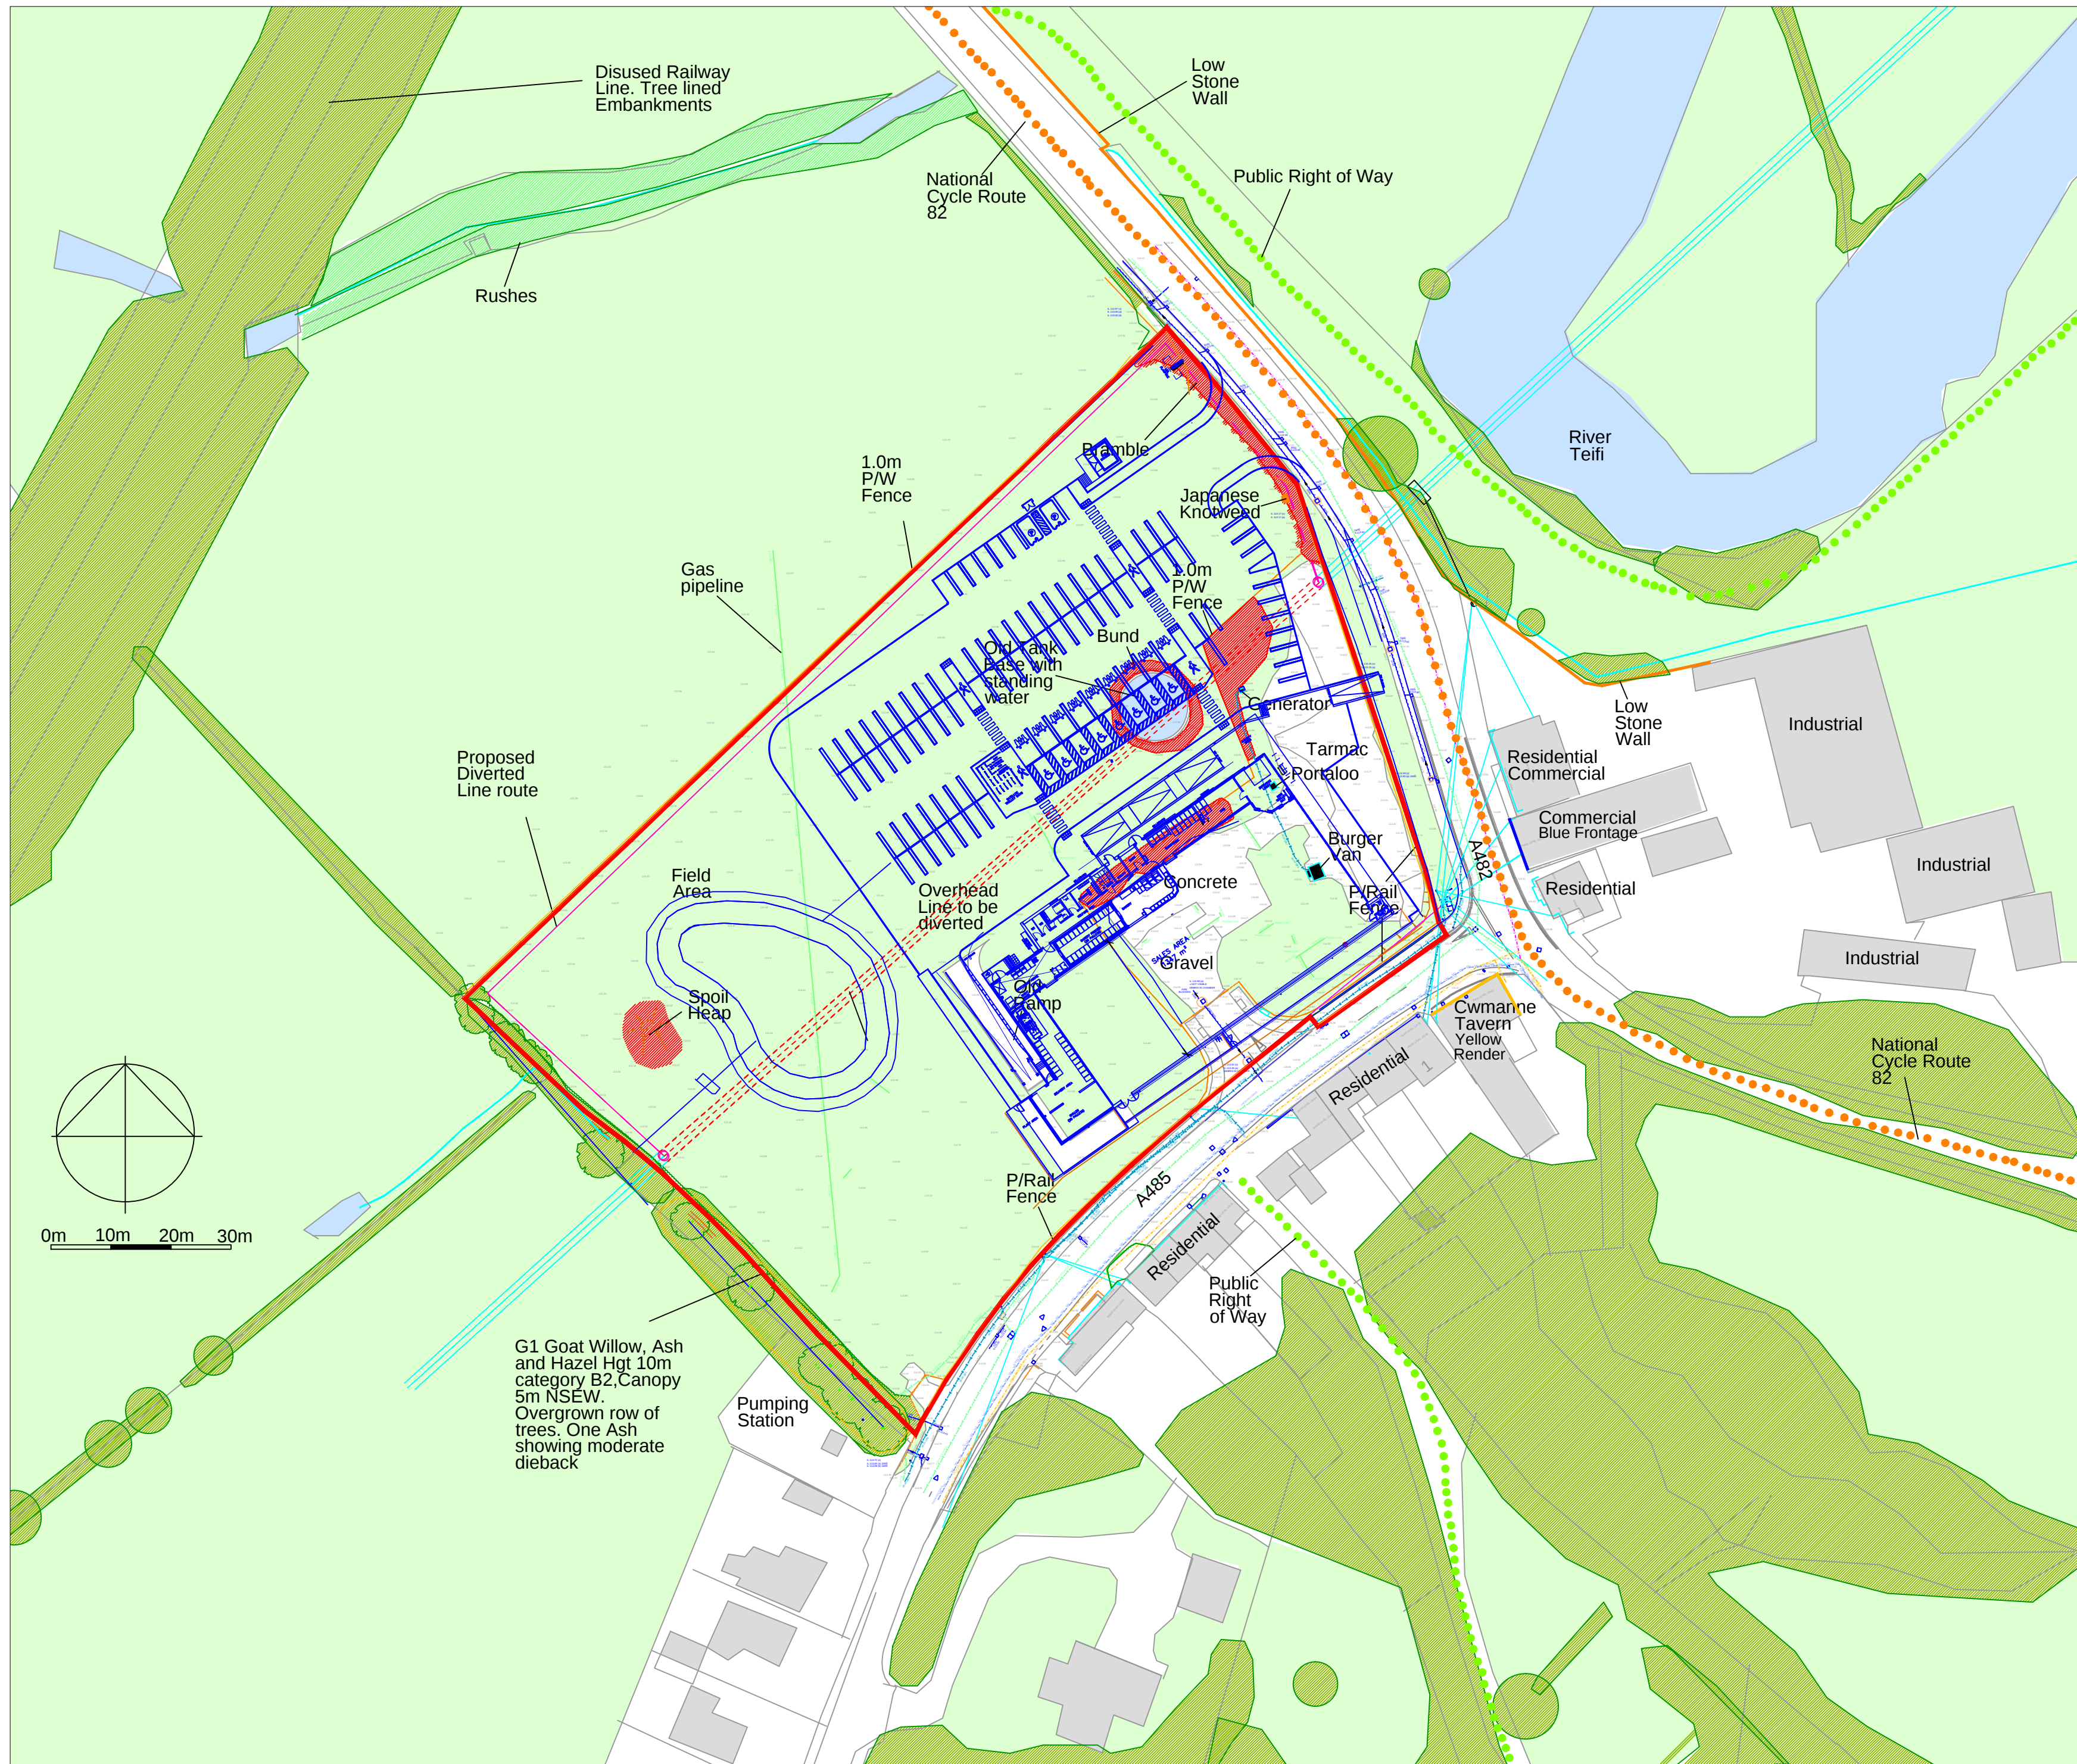

Vegetation to be Removed

Rushes

Existing Trees and Vegetation

Grass Areas

Bank/Contours

River,Pond,Ditches

Fence

Application Boundary

Public Rights of Way

National Cycle Route 82

Proposed Development

CA-2024- LMP-03 Rev A
7 October 2024
Revised Layout

CA-2024- LMP-03 Rev B
15 October 2024
Revised Layout

CA-2024- LMP-03 Rev C
26 November 2024
Revised Layout

CA-2024- LMP-03 Rev D
20 January 2025
Drainage and Apple Orchard added

CA-2024- LMP-03 Rev E
26 July 2026
Revised Layout

Corscadden Associates
77 Fairleigh Road
Cardiff, CF11 9JW
Tel 07966 423074
email ca@corscaddenassociates.com

Project
**CWMANN
Nr LAMPETER
SA48 8DR**

Drawing Title
**EXISTING FEATURES
AND OVERLAY**

Scale
1:750 at A2

Date
23 September 2024