


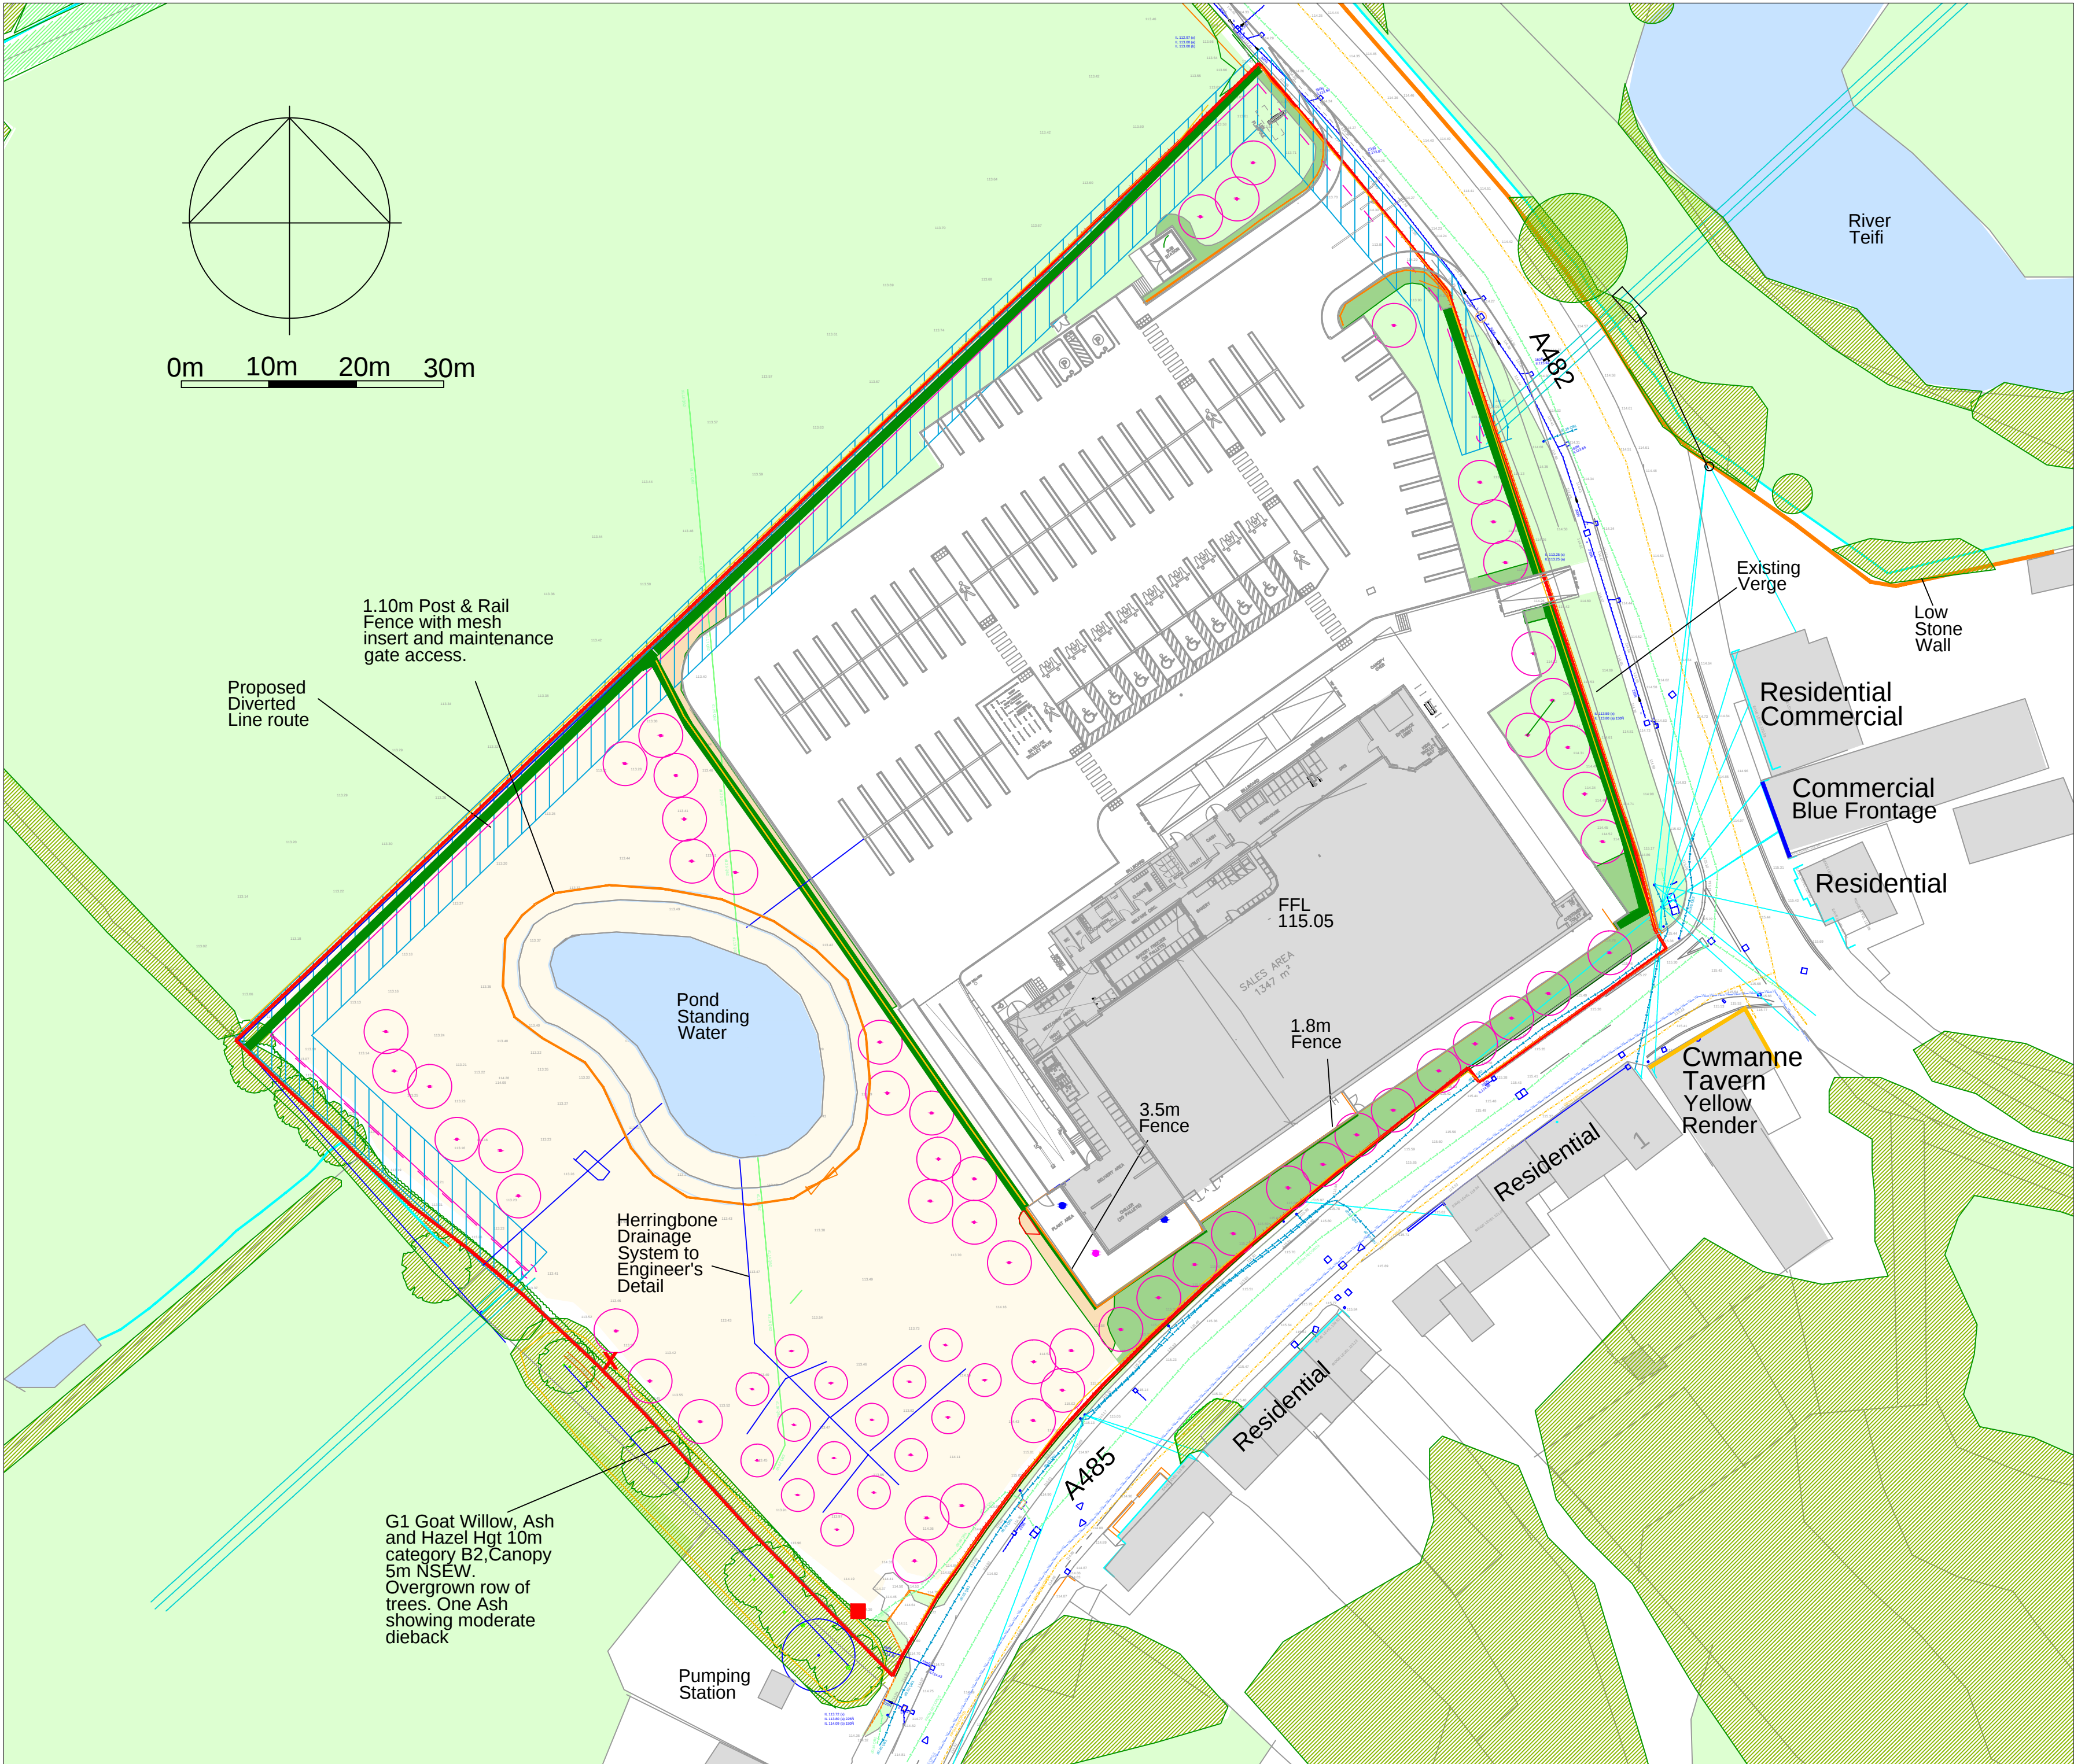

- Existing Trees and Vegetation
- Grass Areas
- Existing Planting Beds/ Native Stream side Vegetation
- Field Vegetation in Reen Area
- Meadow Grass Area
- Bank/ Contours
- Fence
- Application Boundary
- Proposed Tree Planting
- Proposed Hedge
- Proposed Hedge with central fence
- Proposed Planting Beds
- Proposed Native blocks
- Bat Box
- Bird Box
- In accordance with Ecologist's recommendations
- Hedgehog House
- 3.00m Easement

CA-2024- LMP-04 Rev B
15 October 2024
Revised Layout

CA-2024- LMP-04 Rev C
26 November 2024
Revised Layout

CA-2024- LMP-04 Rev D
20 January 2025
Drainage and Apple Orchard added

CA-2024- LMP-04 Rev E
27 July 2026
Revised layout

Corscadden Associates
77 Fairleigh Road
Cardiff, CF11 9JW
Tel 07966 423074
email ca@corscaddenassociates.com

Project
CWMANN
Nr LAMPETER
SA48 8DR

Drawing Title
LANDSCAPE
PROPOSALS OVERALL

Scale
1:500 at A2

Date
26 Sept 2024

Drawing No
173 CA-2024- LMP-04 Rev E