


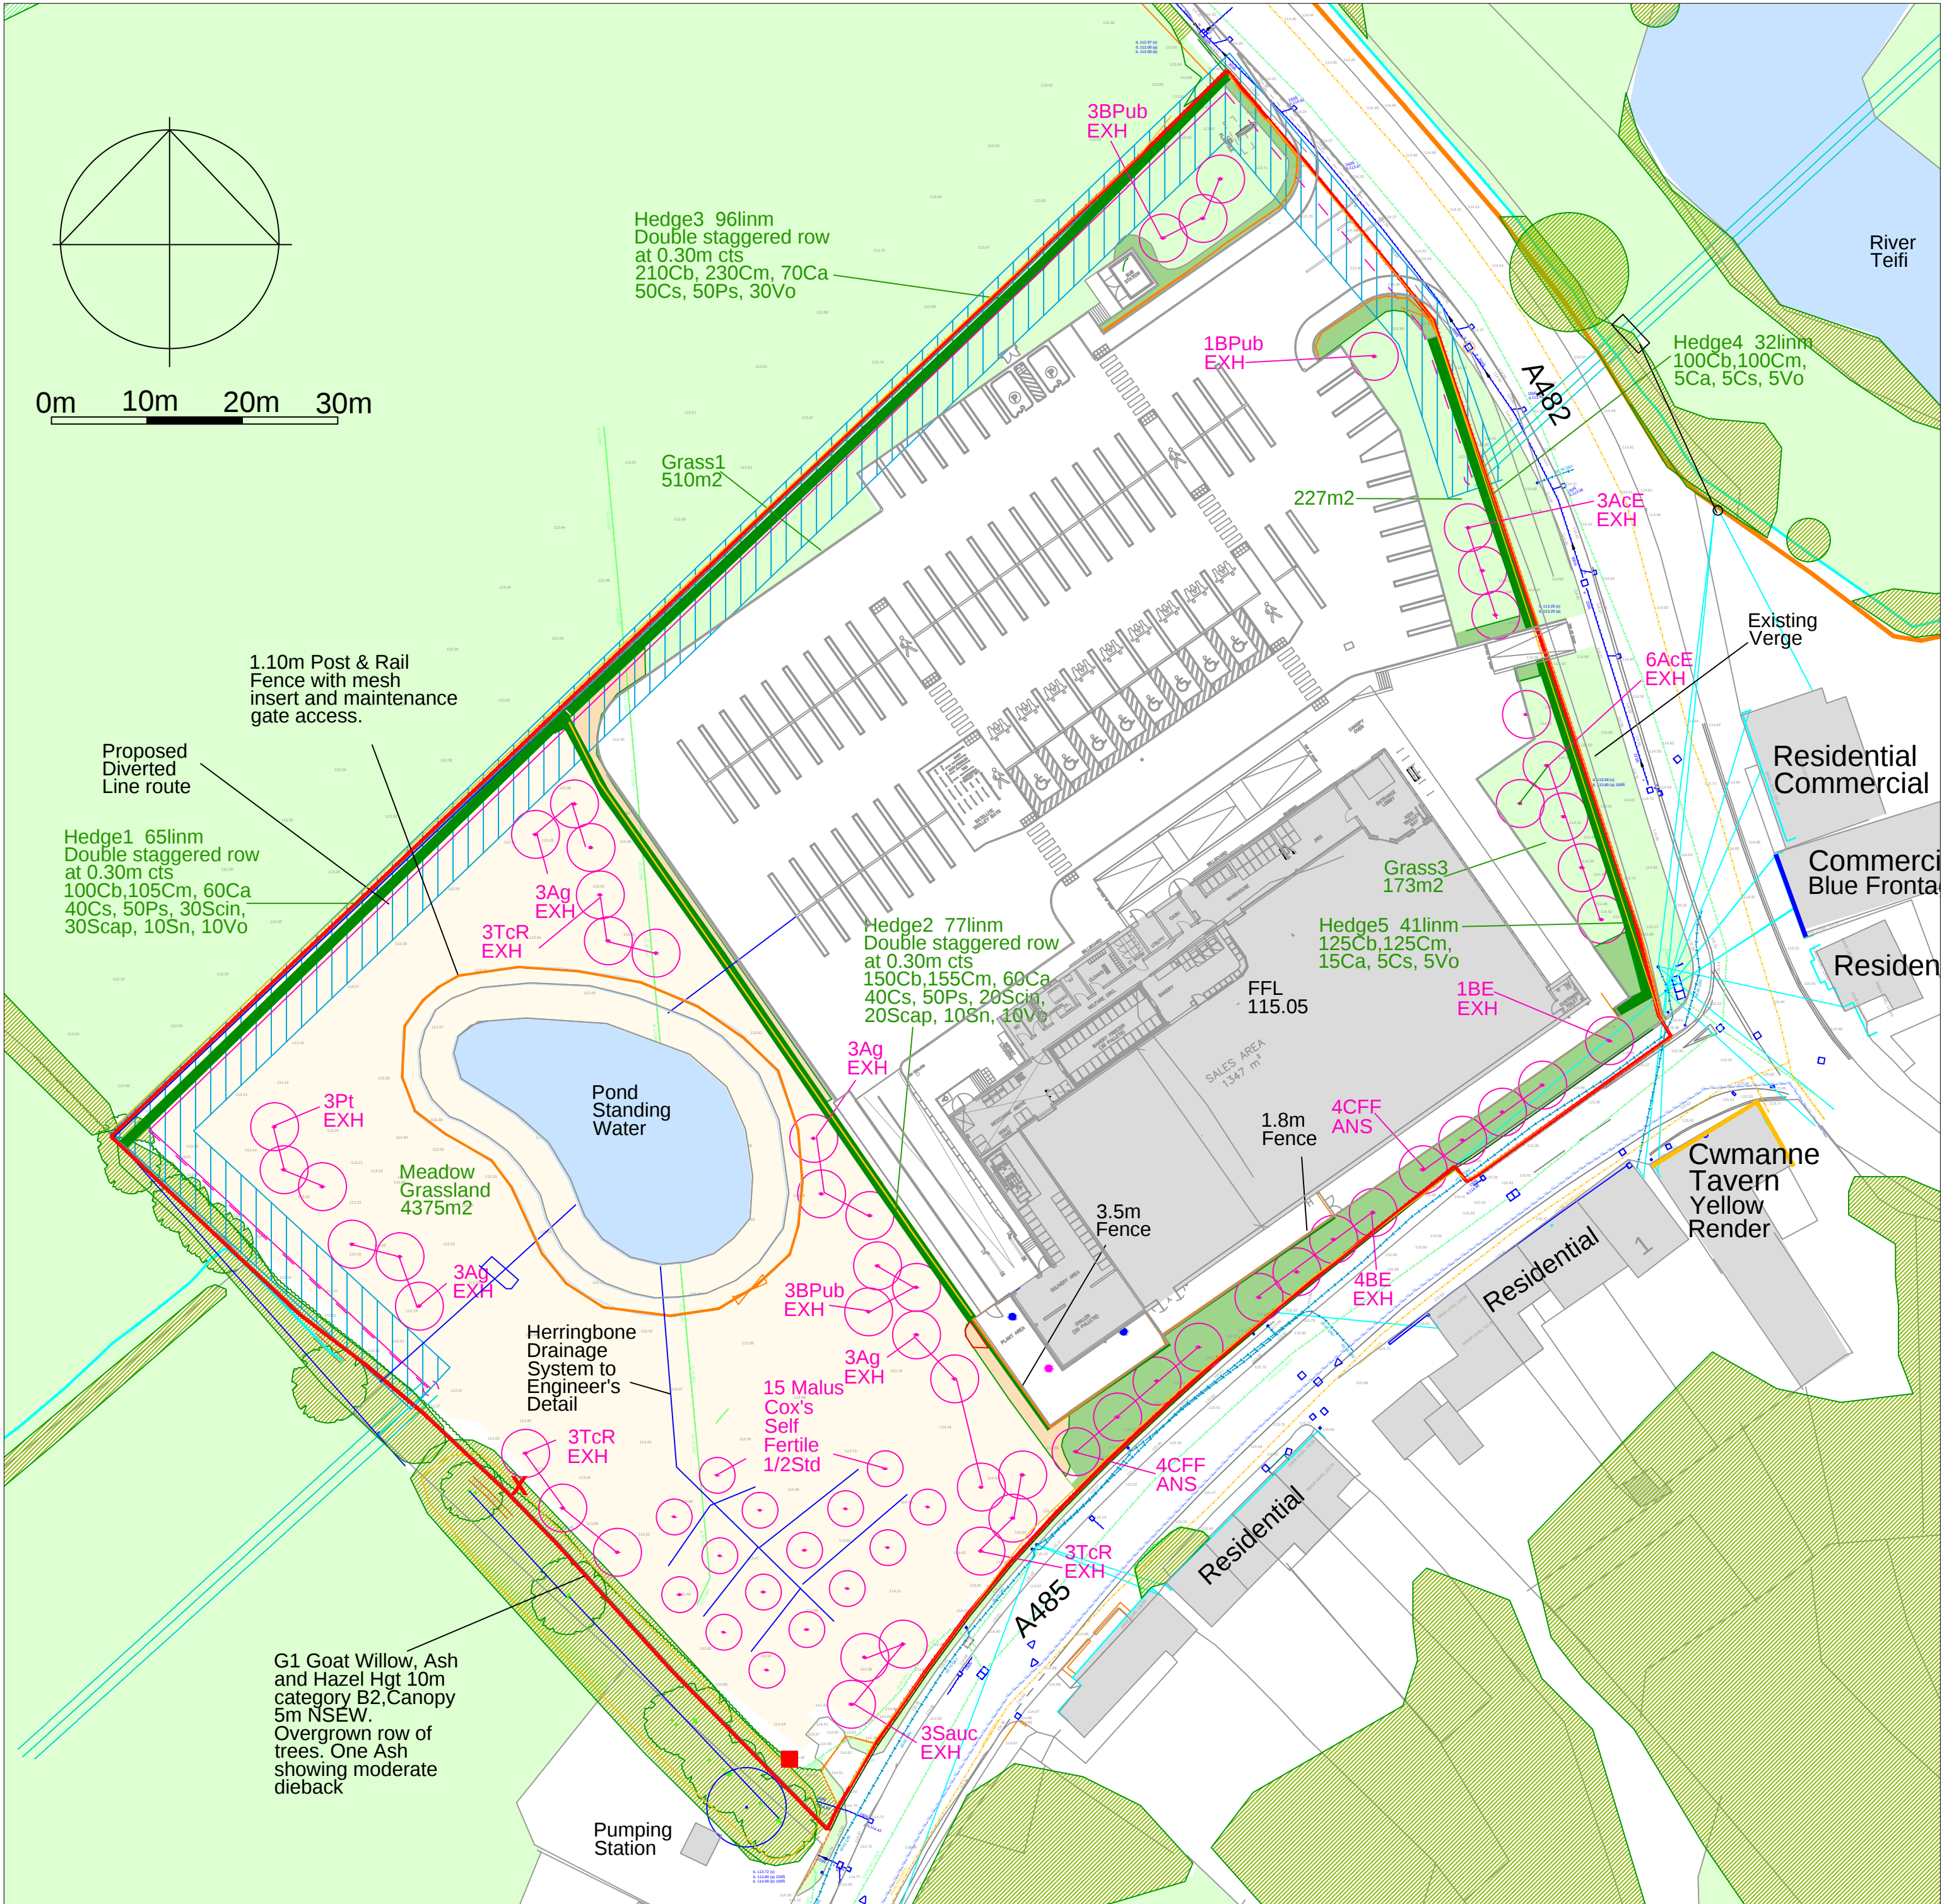

Proposed Hedge

Proposed Hedge with central fence

Proposed Planting Beds

Proposed Native blocks

Bat Box

Bird Box

Hedgehog House

3.00m Easement

Existing Trees and Vegetation

Grass Areas

Existing Planting Beds/ Native Stream side Vegetation

Field Vegetation in Reen Area

Meadow Grass Area

Bank/Contours

Fence

Application Boundary

Proposed Tree Planting

In accordance with Ecologist's recommendations

LIDL STORE : CWMANN : SA48 8DR		Rev 20 January 2025		Rev 14 Oct 2024		
PLANTING SCHEDULE		Rev 27 July 2026		09-Oct-24		
KEY	SPECIES	Native	Pollinator	NAME	SIZE	QTY
CFF ANS	TREE PLANTING					
	All trees to be rootballed for autumn planting/winter planting only					
	All Tree pits 1500 x 1500mm square					
	Carpinus betulus Frans Fontaine	N		Fastigate Hornbeam	18-20cm girth Adv Nursery Standard	8 No
AcE EXH	Acer campestre Elegans	N	P	Field Maple	14-16cm girth Extra Heavy Standard	9 No
Ag EXH	Alnus glutinosa	N		Alder	14-16cm girth Extra Heavy Standard	12 No
Bpub EXH	Betula pubescens	N		Downy Birch	14-16cm girth Extra Heavy Standard	7 No
BE EXH	Betula Edinburgh	N		Silver Birch	14-16cm girth Extra Heavy Standard	5 No
Pl EXH	Populus tremula		P	Aspen	14-16cm girth Extra Heavy Standard	3 No
Sauc EXH	Sorbus aucuparia		P	Rowan	14-16cm girth Extra Heavy Standard	3 No
TcR EXH	Tilia cordata Rancho	N	P	Small leaved lime	14-16cm girth Extra Heavy Standard	9 No
	Malus Cox's Self Fertile			Apple	MM106 Rootstock Half Standard	15 No
TOTAL						71 No
HEDGEROWS 1-5				HEDGE 1-5		311 linn
Double Staggered Row plant at 0.30m centres						
CENTRAL FENCE as indicated						77 linn
Cb	Carpinus betulus	N		Hornbeam	90-120cm 1+1	685 No
Cm	Crataegus monogyna	N	P	Hawthorn	90-120cm 1+1	715 No
Ca	Corylus avellana	N	P	Hazel	90-120cm 1+1	210 No
Cs	Cornus sanguinea	N	P	Dogwood	90-120cm 1+1	140 No
Ps	Prunus spinosa	N	P	Blackthorn	90-120cm 1+1	150 No
Scin	Salix cinerea	N		Sallow	90-120cm 0/1	50 No
Scap	Salix caprea	N		Goat Willow	90-120cm 0/1	50 No
Sn	Sambucus nigra	N	P	Elder	90-120cm 1+1	20 No
Vo	Viburnum opulus	N	P	Guelder Rose	90-120cm 1+1	60 No
TOTAL						2080 No
AMENITY GRASS AREAS					Grass 1-3	854 m2
CONSERVATION GRASS MIX						
Phoenix Amenity Supplies		N		Slender Creeping Red Fescue		20 %
support@phoenixamenity.co.uk		N		Creeping Red Fescue		40 %
01684 212020		N		Smooth Stalked Meadow Grass		7 %
Alternative turfing area can be considered		N		Hard Fescue		10 %
		N		Chewings Fescue		20 %
		N		Browntop Bent		3 %
Seed at rate of 30 gms per sqm or similar turf to be used						100 %
MEADOW GRASS AREAS						4375 m2
EM2 STANDARD GENERAL PURPOSE MEADOW MIXTURE						
Emorsgate Seeds						
enquires@emorsgateseeds.com						

CA-2024- LMP-05 Rev A

15 October 2024

Revised Layout

CA-2024- LMP-05 Rev B

26 November 2024

Revised Layout

CA-2024- LMP-05 Rev C

20 January 2025

Drainage and Apple Orchard added.

CA-2024- LMP-05 Rev D

27 July 2026

Revised Layout

Corscadden Associates

77 Fairleigh Road

Cardiff. CF11 9JW

Tel 07966 423074

email ca@corscaddenassociates.com

Project

CWMANN

Nr LAMPETER

SA48 8DR

Drawing Title

LANDSCAPE PROPOSALS

TREES, GRASS & HEDGES

Scale

1:500 at A2

Date

26 Sept 2024

Drawing No

173

CA-2024- LMP-05 Rev D