


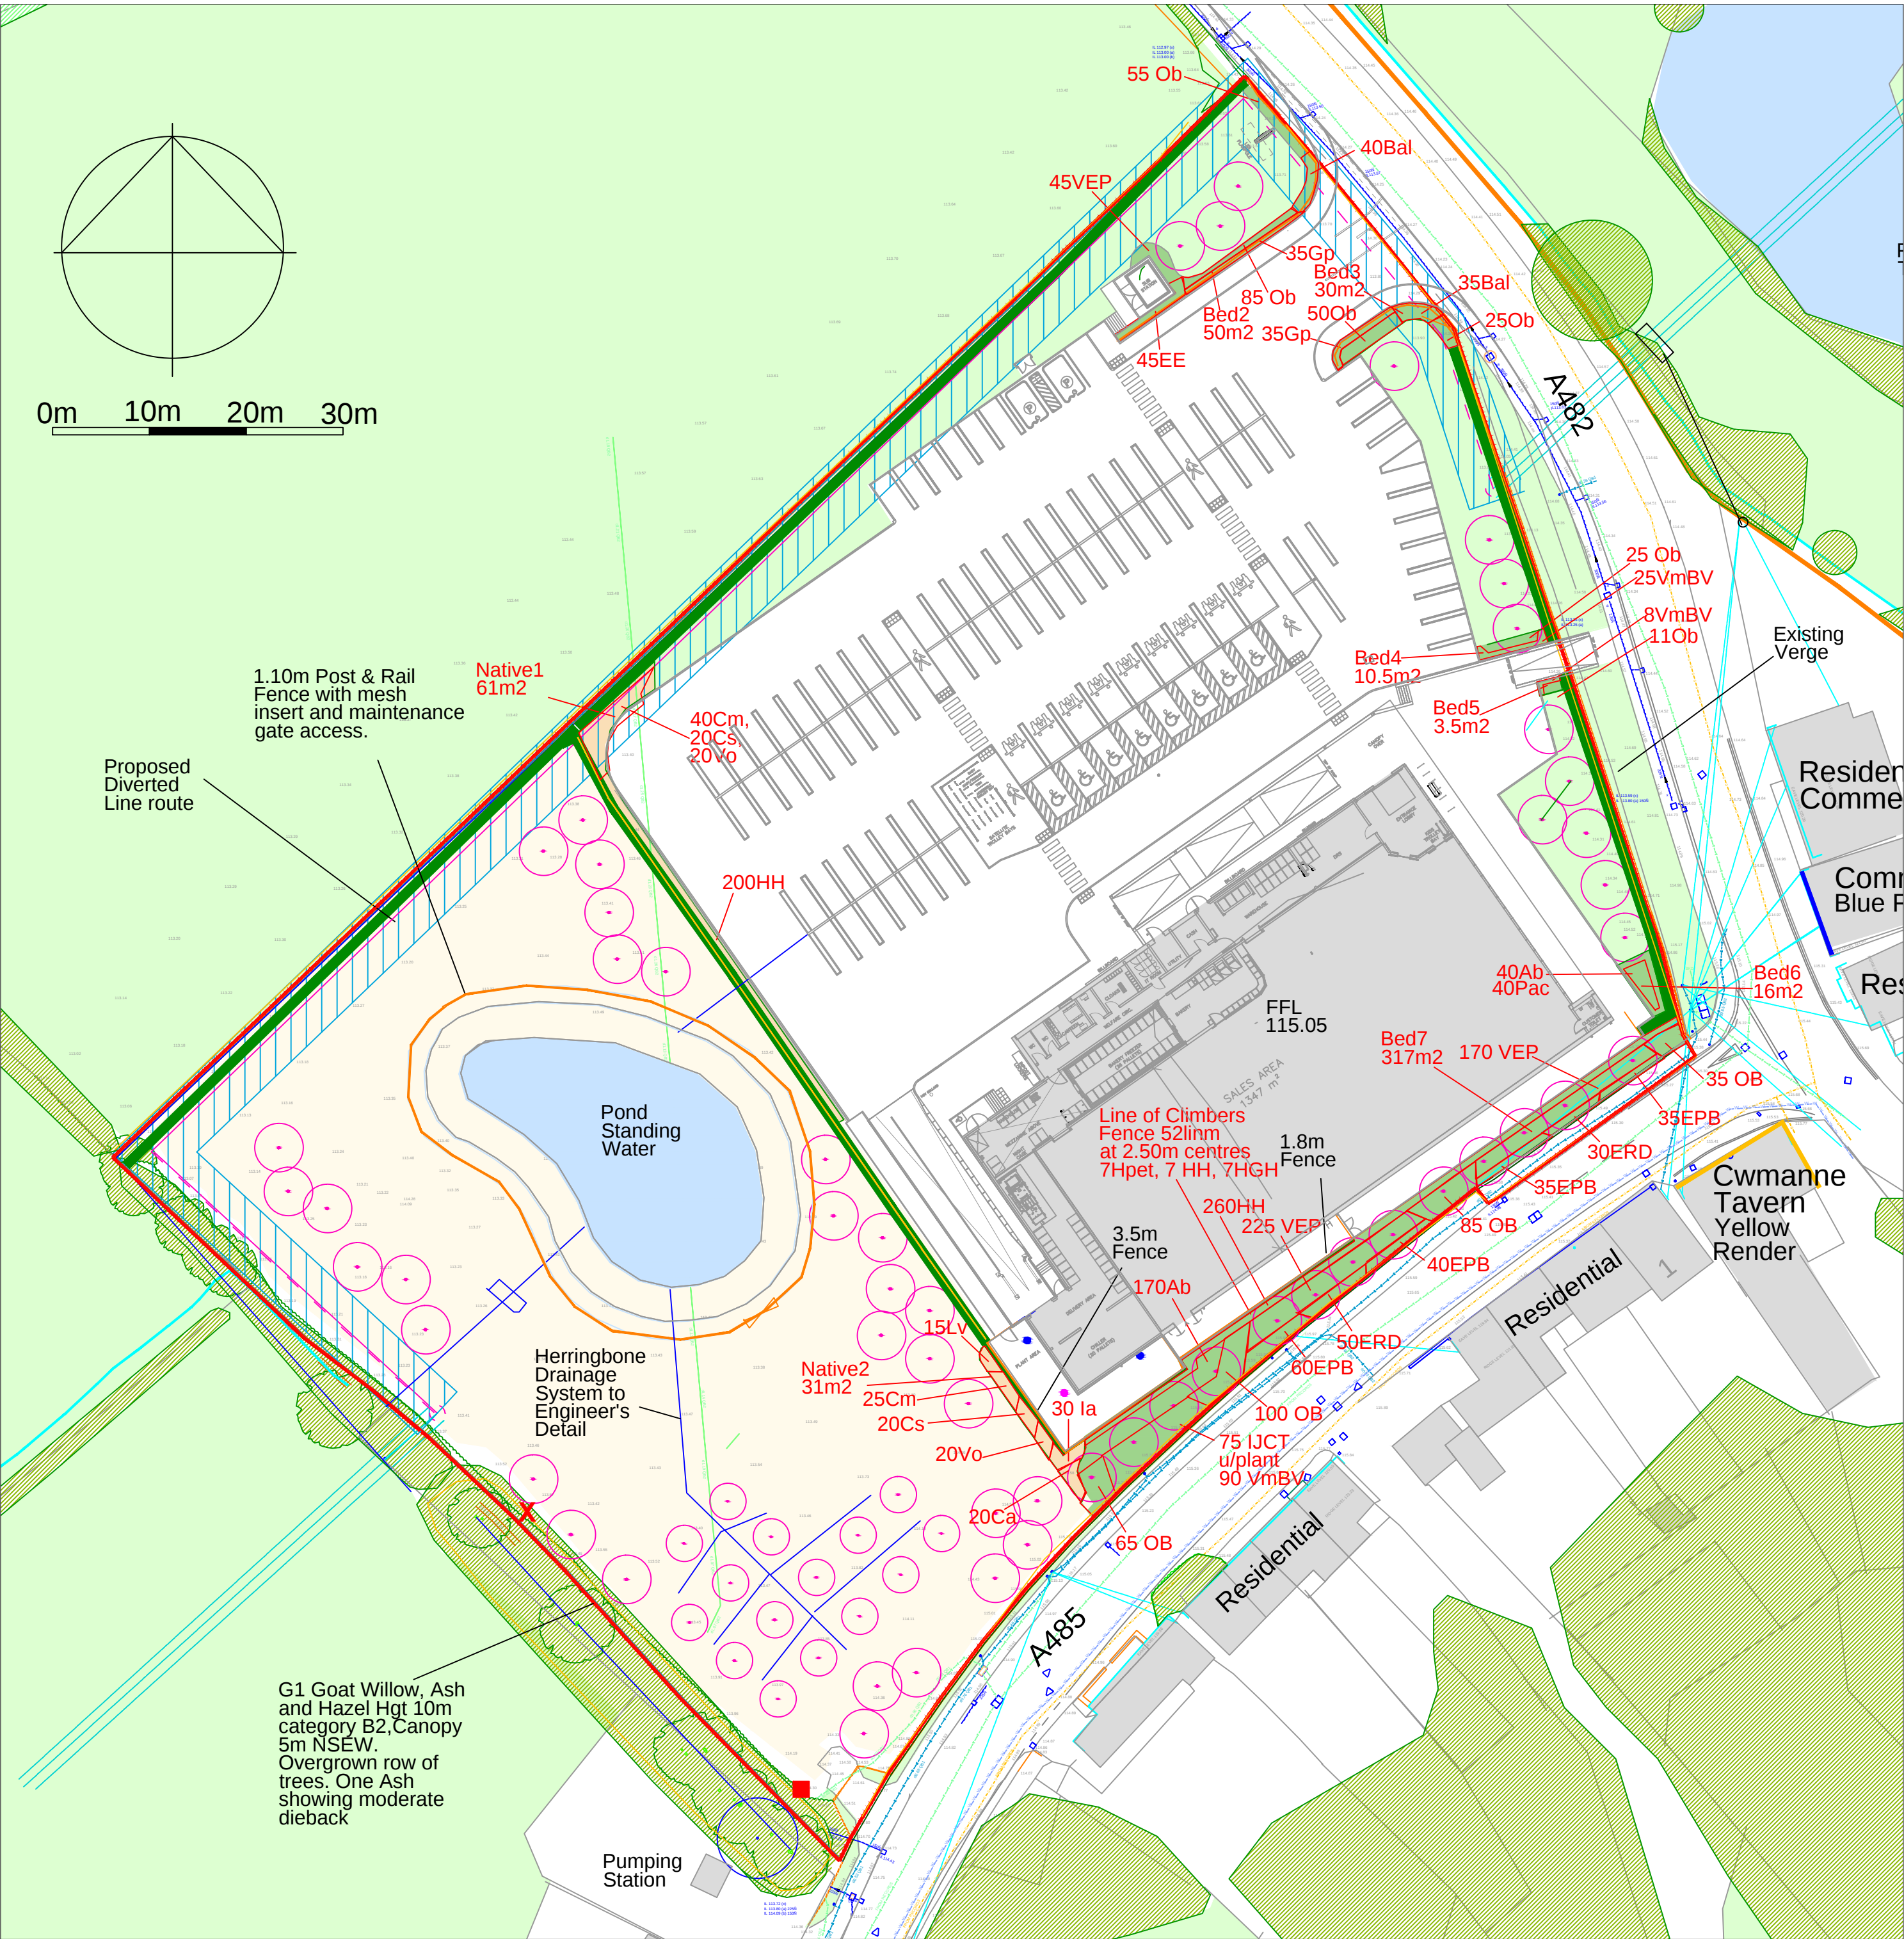

Proposed Hedge

Proposed Hedge with central fence

Proposed Planting Beds

Proposed Native blocks

Bat Box

Bird Box

Hedgehog House

3.00m Easement

Existing Trees and Vegetation

Grass Areas

Existing Planting Beds/ Native Stream side Vegetation

Field Vegetation in Reen Area

Meadow Grass Area

Bank/ Contours

Fence

Application Boundary

Proposed Tree Planting

In accordance with Ecologist's recommendations

NATIVE BLOCKS 1-2		NATIVE 1-2		92 m2		
Cm	Crataegus monogyna	N	P	Hawthorn	60-90cm 1+1	65 No
Ca	Corylus avellana	N	P	Hazel	60-90cm 1+1	20 No
Cs	Cornus sanguinea	N	P	Dogwood	60-90cm 1+1	40 No
la	Ilex aquifolium	N	P	Holly	30-45cm 3Lpot	30 No
Lv	Ligustrum vulgaris	N	P	Wild Privet	60-90cm 1+1	15 No
Vo	Viburnum opulus	N	P	Gelder Rose	60-90cm 1+1	40 No
HH	Hedera helix Hibernica	N	P	Ivy	60-90cm 2Lpot	210 No
TOTAL						420 No

PLANTING BEDS 1-7		CLIMBERS		411 m2		
Hpet	Hydrangea petiolaris		P	Planted at 2.50m centres	52 linn	
HH	Hedera Hibernica		P	Self Clinging Climber	7 No	
HGH	Hedera helix Goldheart		P	Self Clinging Climber	7 No	
				On Frame 90cm + 5L pot	7 No	
				On Frame 90cm + 5L pot	7 No	
Ab	Abelia grandiflora		P	Abelia	40-60cm 3Lpot	210 No
Bal	Ballota pseudodictamnus		P	False Dittany	20-30cm 2Lpot	75 No
EE	Elaeagnus ebinget		P	Oleaster	45-60cm 3Lpot	45 No
EPB	Euonymus Paloma Blanca		P	Dwarf Euonymus	20-30cm 2Lpot	170 No
ERD	Euonymus Red Darts Blanket		P	Dwarf Euonymus	20-30cm 2Lpot	80 No
Gp	Gaultheria procumbens		P	Checkerberry	20-30cm 2Lpot	70 No
HH	Hedera Hibernica		N	Form of large leafed Ivy	60-90cm 2Lpot	260 No
UCT	Ilex JC Van Tol		P	Form of Holly	30-45cm 3Lpot	75 No
Pac	Pachysandra terminalis		P	Evergreen Groundcover	2Lpot	40 No
OB	Osmanthus burkwoodii		P	Evergreen scented	45-60cm 3Lpot	536 No
VEP	Viburnum tinus Gwentlian		P	Viburnum	45-60cm 3Lpot	440 No
VmBV	Vinca minor Bowles Variety		P	Periwinkle	20-30cm 2Lpot	123 No
TOTAL						2145 No

CA-2024- LMP-06 Rev A

15 October 2024

Revised Layout

CA-2024- LMP-06 Rev B

26 November 2024

Revised Layout

CA-2024- LMP-06 Rev C

20 January 2025

Drainage and Apple Orchard added

CA-2024- LMP-06 Rev D

27 July 2026

Revised layout

Corscadden Associates

77 Fairleigh Road

Cardiff, CF11 9JW

Tel 07966 423074

email ca@corscaddenassociates.com

Project
CWMANN
Nr LAMPETER
SA48 8DR

Drawing Title
LANDSCAPE PROPOSALS
NATIVE BLOCKS
& PLANTING BEDS

Scale
1:500 at A2

Date
26 Sept 2024

Drawing No
173 CA-2024- LMP-06 Rev D