



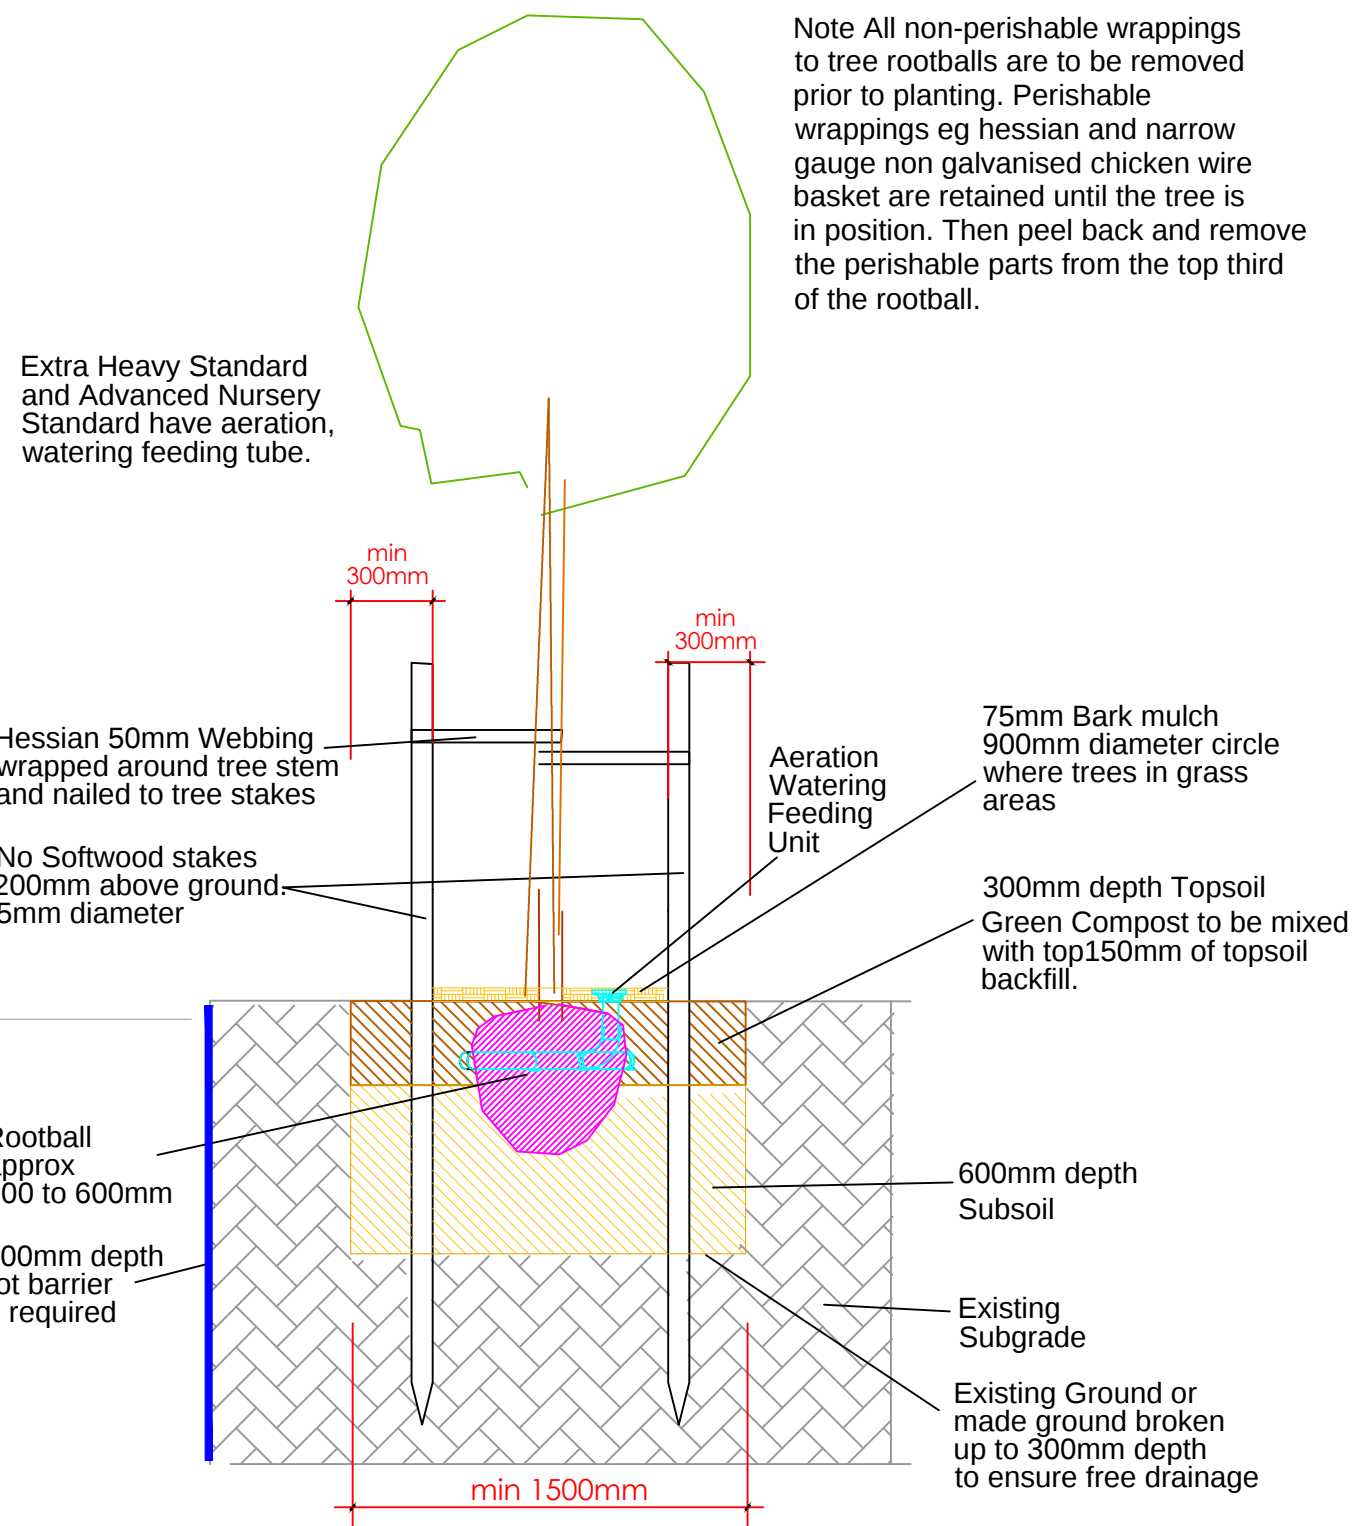

Tree Pits 1500 x 1500mm


EXTRA HEAVY STANDARD & ADVANCED NURSERY STANDARD

NOTE where trees are located in the planting beds it will be a slate mulch.

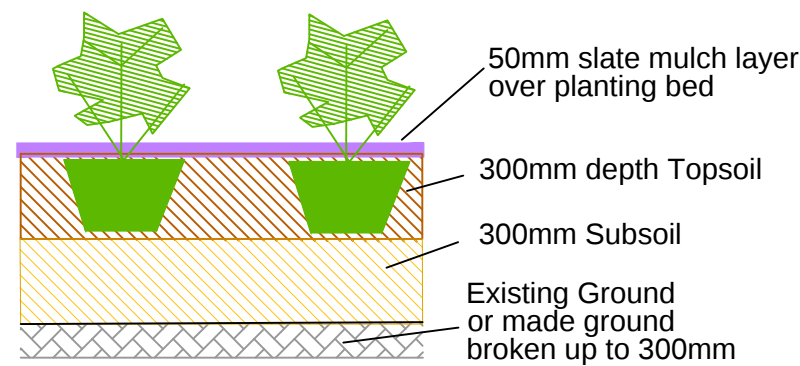


Shrubs container grown root mass dipped in seaweed extract.

PLANTING BEDS

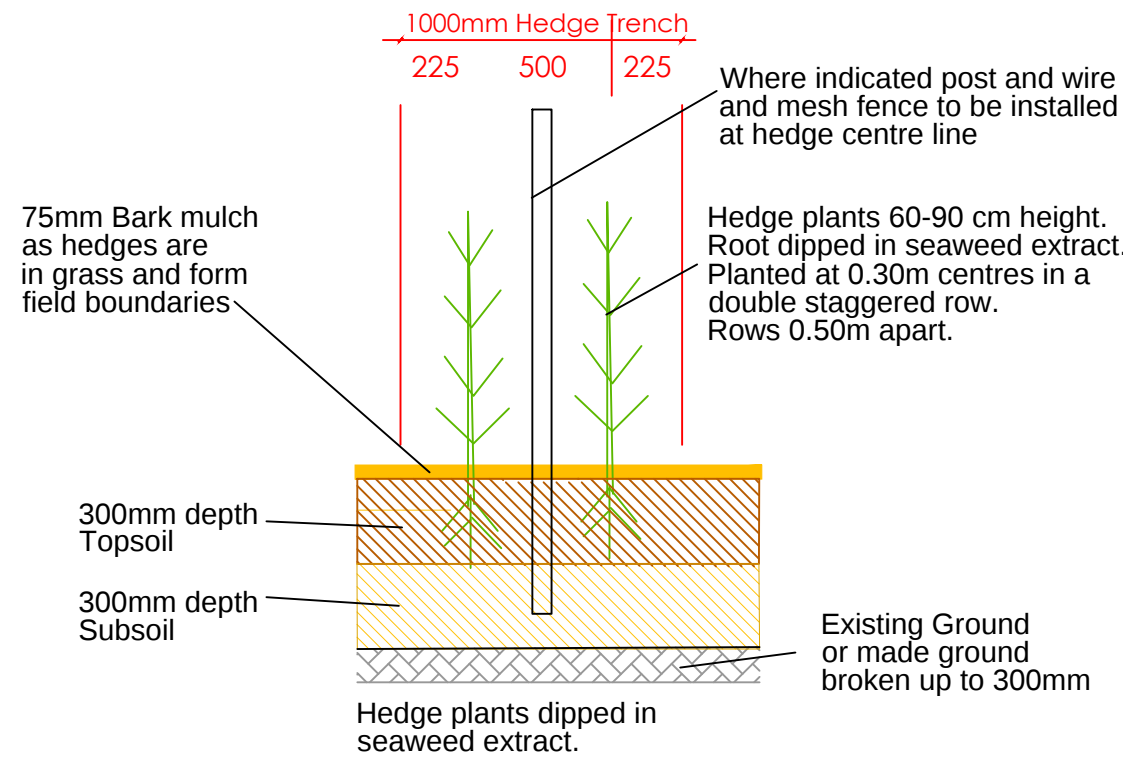


NATIVE HEDGEROW 2 WITH CENTRAL FENCE

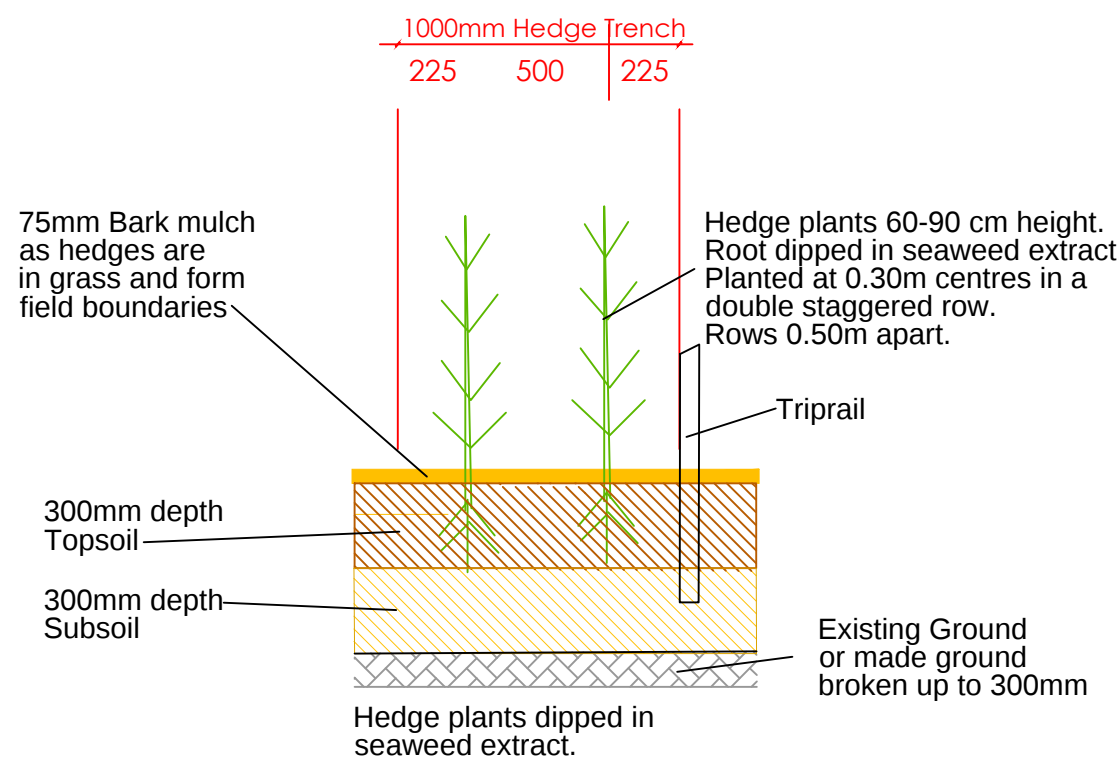


NATIVE HEDGEROW 4 & 5 WITH TRIPRAIL AT SIDE

NOTE 50mm slate mulch layer over hedge trench for short section where Hedge 5 is within planting bed

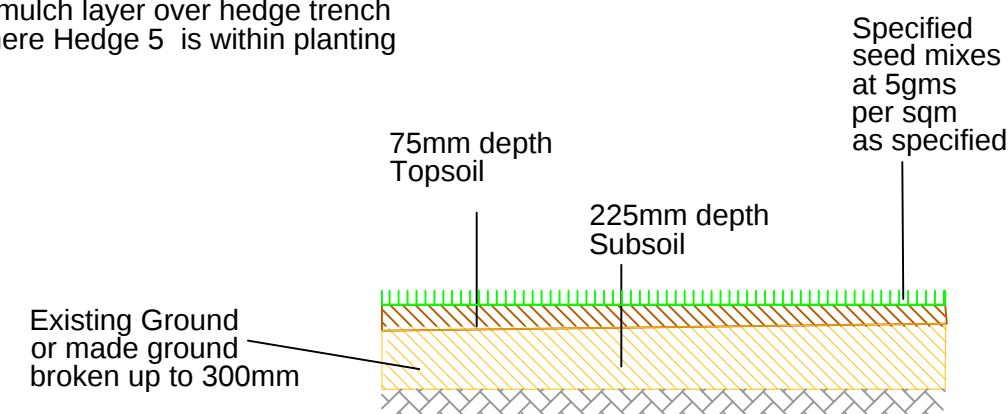


MEADOW GRASS AREAS

NOTE if ground area undisturbed seeding over existing ground

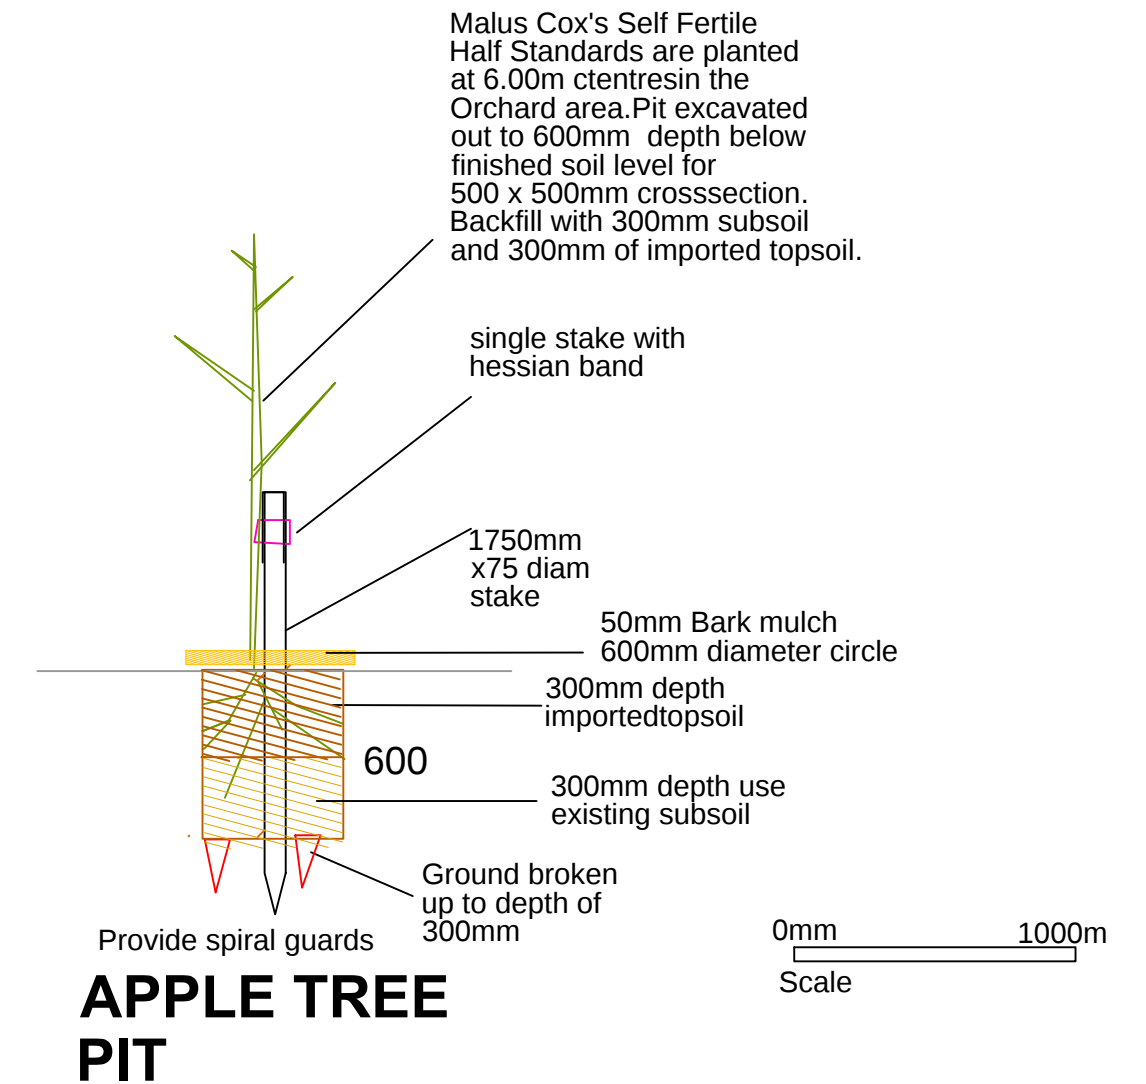

APPLE TREE PIT

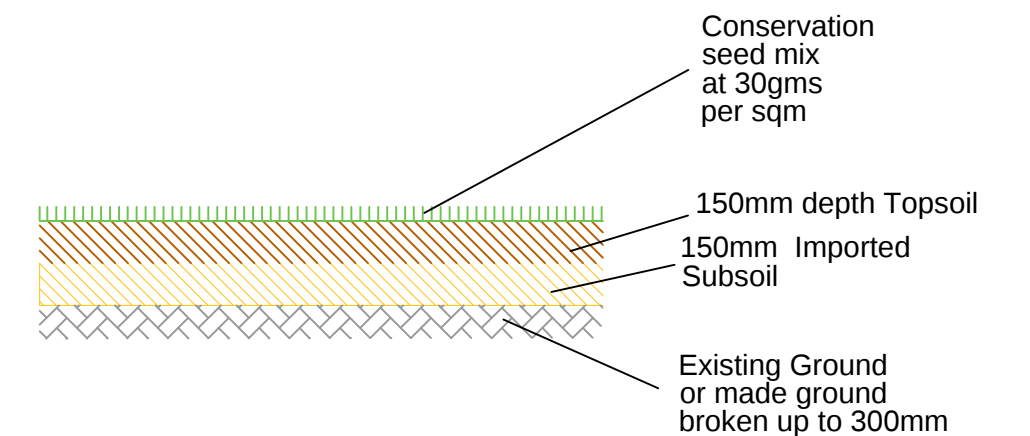

AMENITY GRASS AREAS

Corscadden Associates
77 Fairleigh Road
Cardiff. CF11 9JW
Tel 07966 423074
email ca@corscaddenassociates.com

Project
CWMANN
Nr LAMPETER
SA48 8DR

Drawing Title
LANDSCAPE GENERAL SECTIONS

Scale as given at A2 Date 26 Sept 2024

Drawing No
173 CA-2024- LMP-07 Rev C

CA-2024- LMP-07 Rev A
10 Oct 2024
Revisions to hedges

CA-2024- LMP-07 Rev B
20 January 2025
Apple planting Pit

CA-2024- LMP-07 Rev C
27 July 2026
Revised layout