


All Plinths - Zinnser All Coat Exterior Matt Paint - RAL references.
 External Masonry (Smooth Render/Painted Brick) - K-Rend NCS references.
 (Cast surrounds, Sills, Lintels) - K-Rend NCS references.
 Roughcast Render - K-Rend references.
 External Timber - Dulux Ultimate Opaque references.


All drawings must be printed in head office on the downstairs A3 printer.

When colours are viewed on screen or printed by others, the colour representation may vary significantly and CG Fry & Son Ltd can offer no guarantee as to it's accuracy.

Jurston Farm - Wellington, Phase 3

Drawing No. S233-S234-P-003 - Front and Side Elevations - Rev A
 Scale 1:100 at A3 - January 2025

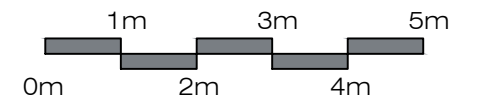

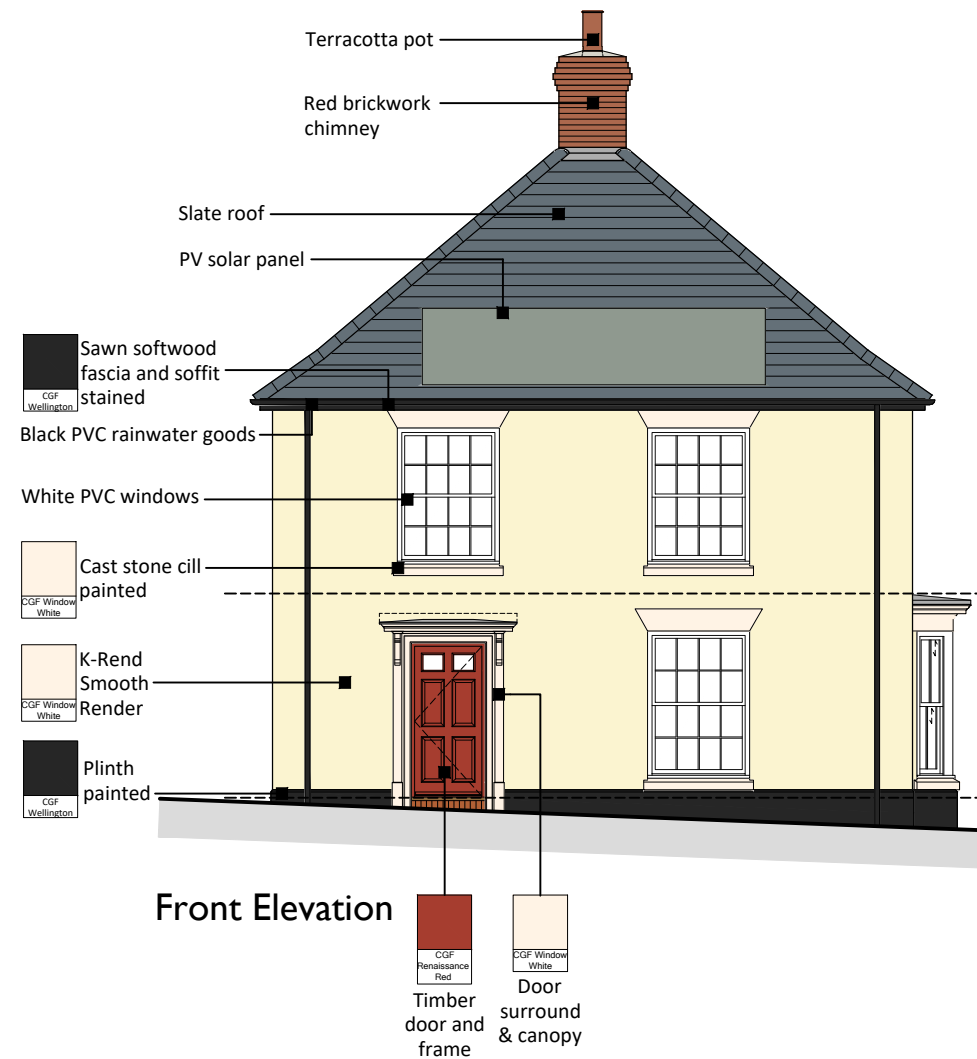

All Plinths - Zinnser All Coat Exterior Matt Paint - RAL references.
 External Masonry (Smooth Render/Painted Brick) - K-Rend NCS references.
 (Cast surrounds, Sills, Lintels) - K-Rend NCS references.
 Roughcast Render - K-Rend references.
 External Timber - Dulux Ultimate Opaque references.

All drawings must be printed in head office on the downstairs A3 printer.


When colours are viewed on screen or printed by others, the colour representation may vary significantly and CG Fry & Son Ltd can offer no guarantee as to it's accuracy.

Copyright CG Fry and Son Ltd

Jurston Farm - Wellington, Phase 3

Drawing No. 517-P-002 - Front and Side Elevation - Rev A

Scale 1:100 at A3 - January 2025

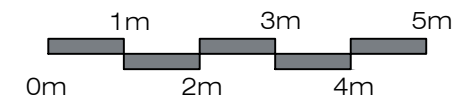



All Plinths - Zinnser All Coat Exterior Matt Paint - RAL references.
 External Masonry (Smooth Render/Painted Brick) - K-Rend NCS references.
 (Cast surrounds, Sills, Lintels) - K-Rend NCS references.
 Roughcast Render - K-Rend references.
 External Timber - Dulux Ultimate Opaque references.


All drawings must be printed in head office on the downstairs A3 printer.


When colours are viewed on screen or printed by others, the colour representation may vary significantly and CG Fry & Son Ltd can offer no guarantee as to it's accuracy.

Jurston Farm - Wellington, Phase 3

Drawing No. 474-P-002 - Front and Side Elevations - Rev A

Scale 1:100 at A3 - January 2025

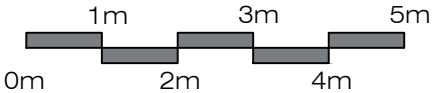

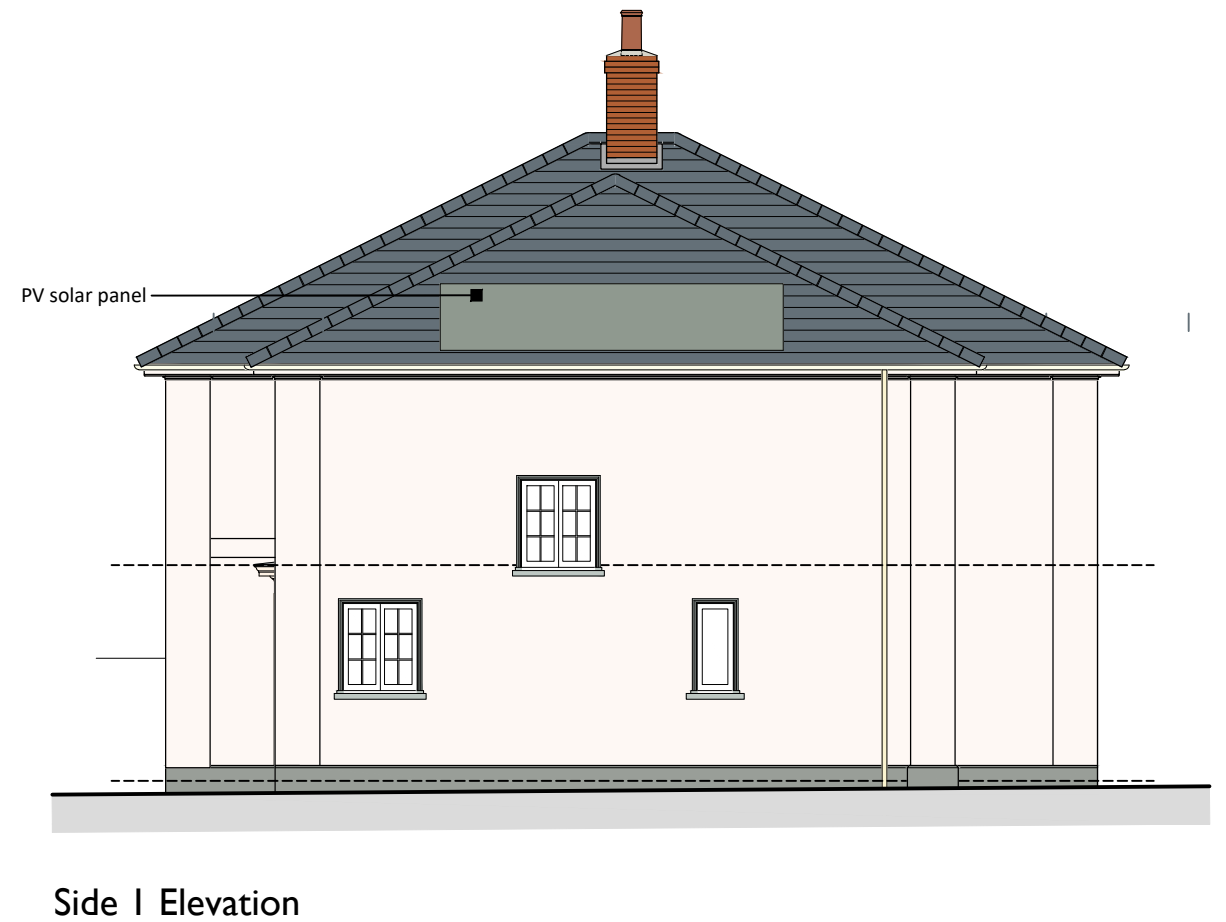

All Plinths - Zinsser All Coat Exterior Matt Paint - RAL references.
 External Masonry (Smooth Render/Painted Brick) - K-Rend NCS references.
 (Cast surrounds, Sills, Lintels) - K-Rend NCS references.
 Roughcast Render - K-Rend references.
 External Timber - Dulux Ultimate Opaque references.


All drawings must be printed in head office on the downstairs A3 printer.

When colours are viewed on screen or printed by others, the colour representation may vary significantly and CG Fry & Son Ltd can offer no guarantee as to it's accuracy.

Copyright CG Fry and Son Ltd

Jurston Farm - Wellington, Phase 3

Drawing No. 258-259-P-002 - Front and Side 1 Elevation - Rev A
 Scale 1:100 at A3 - January 2025

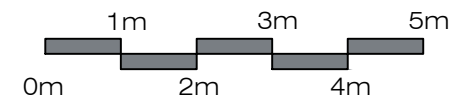



All Plinths - Zinnser All Coat Exterior Matt Paint - RAL references.
 External Masonry (Smooth Render/Painted Brick) - K-Rend NCS references.
 (Cast surrounds, Sills, Lintels) - K-Rend NCS references.
 Roughcast Render - K-Rend references.
 External Timber - Dulux Ultimate Opaque references.

All drawings must be printed in head office on the downstairs A3 printer.


When colours are viewed on screen or printed by others, the colour representation may vary significantly and CG Fry & Son Ltd can offer no guarantee as to it's accuracy.


Copyright CG Fry and Son Ltd

Jurston Farm - Wellington, Phase 3

Drawing No. 208-209-P-002 - Front and Side Elevations - Rev A

Scale 1:100 at A3 - January 2025

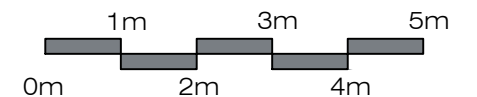

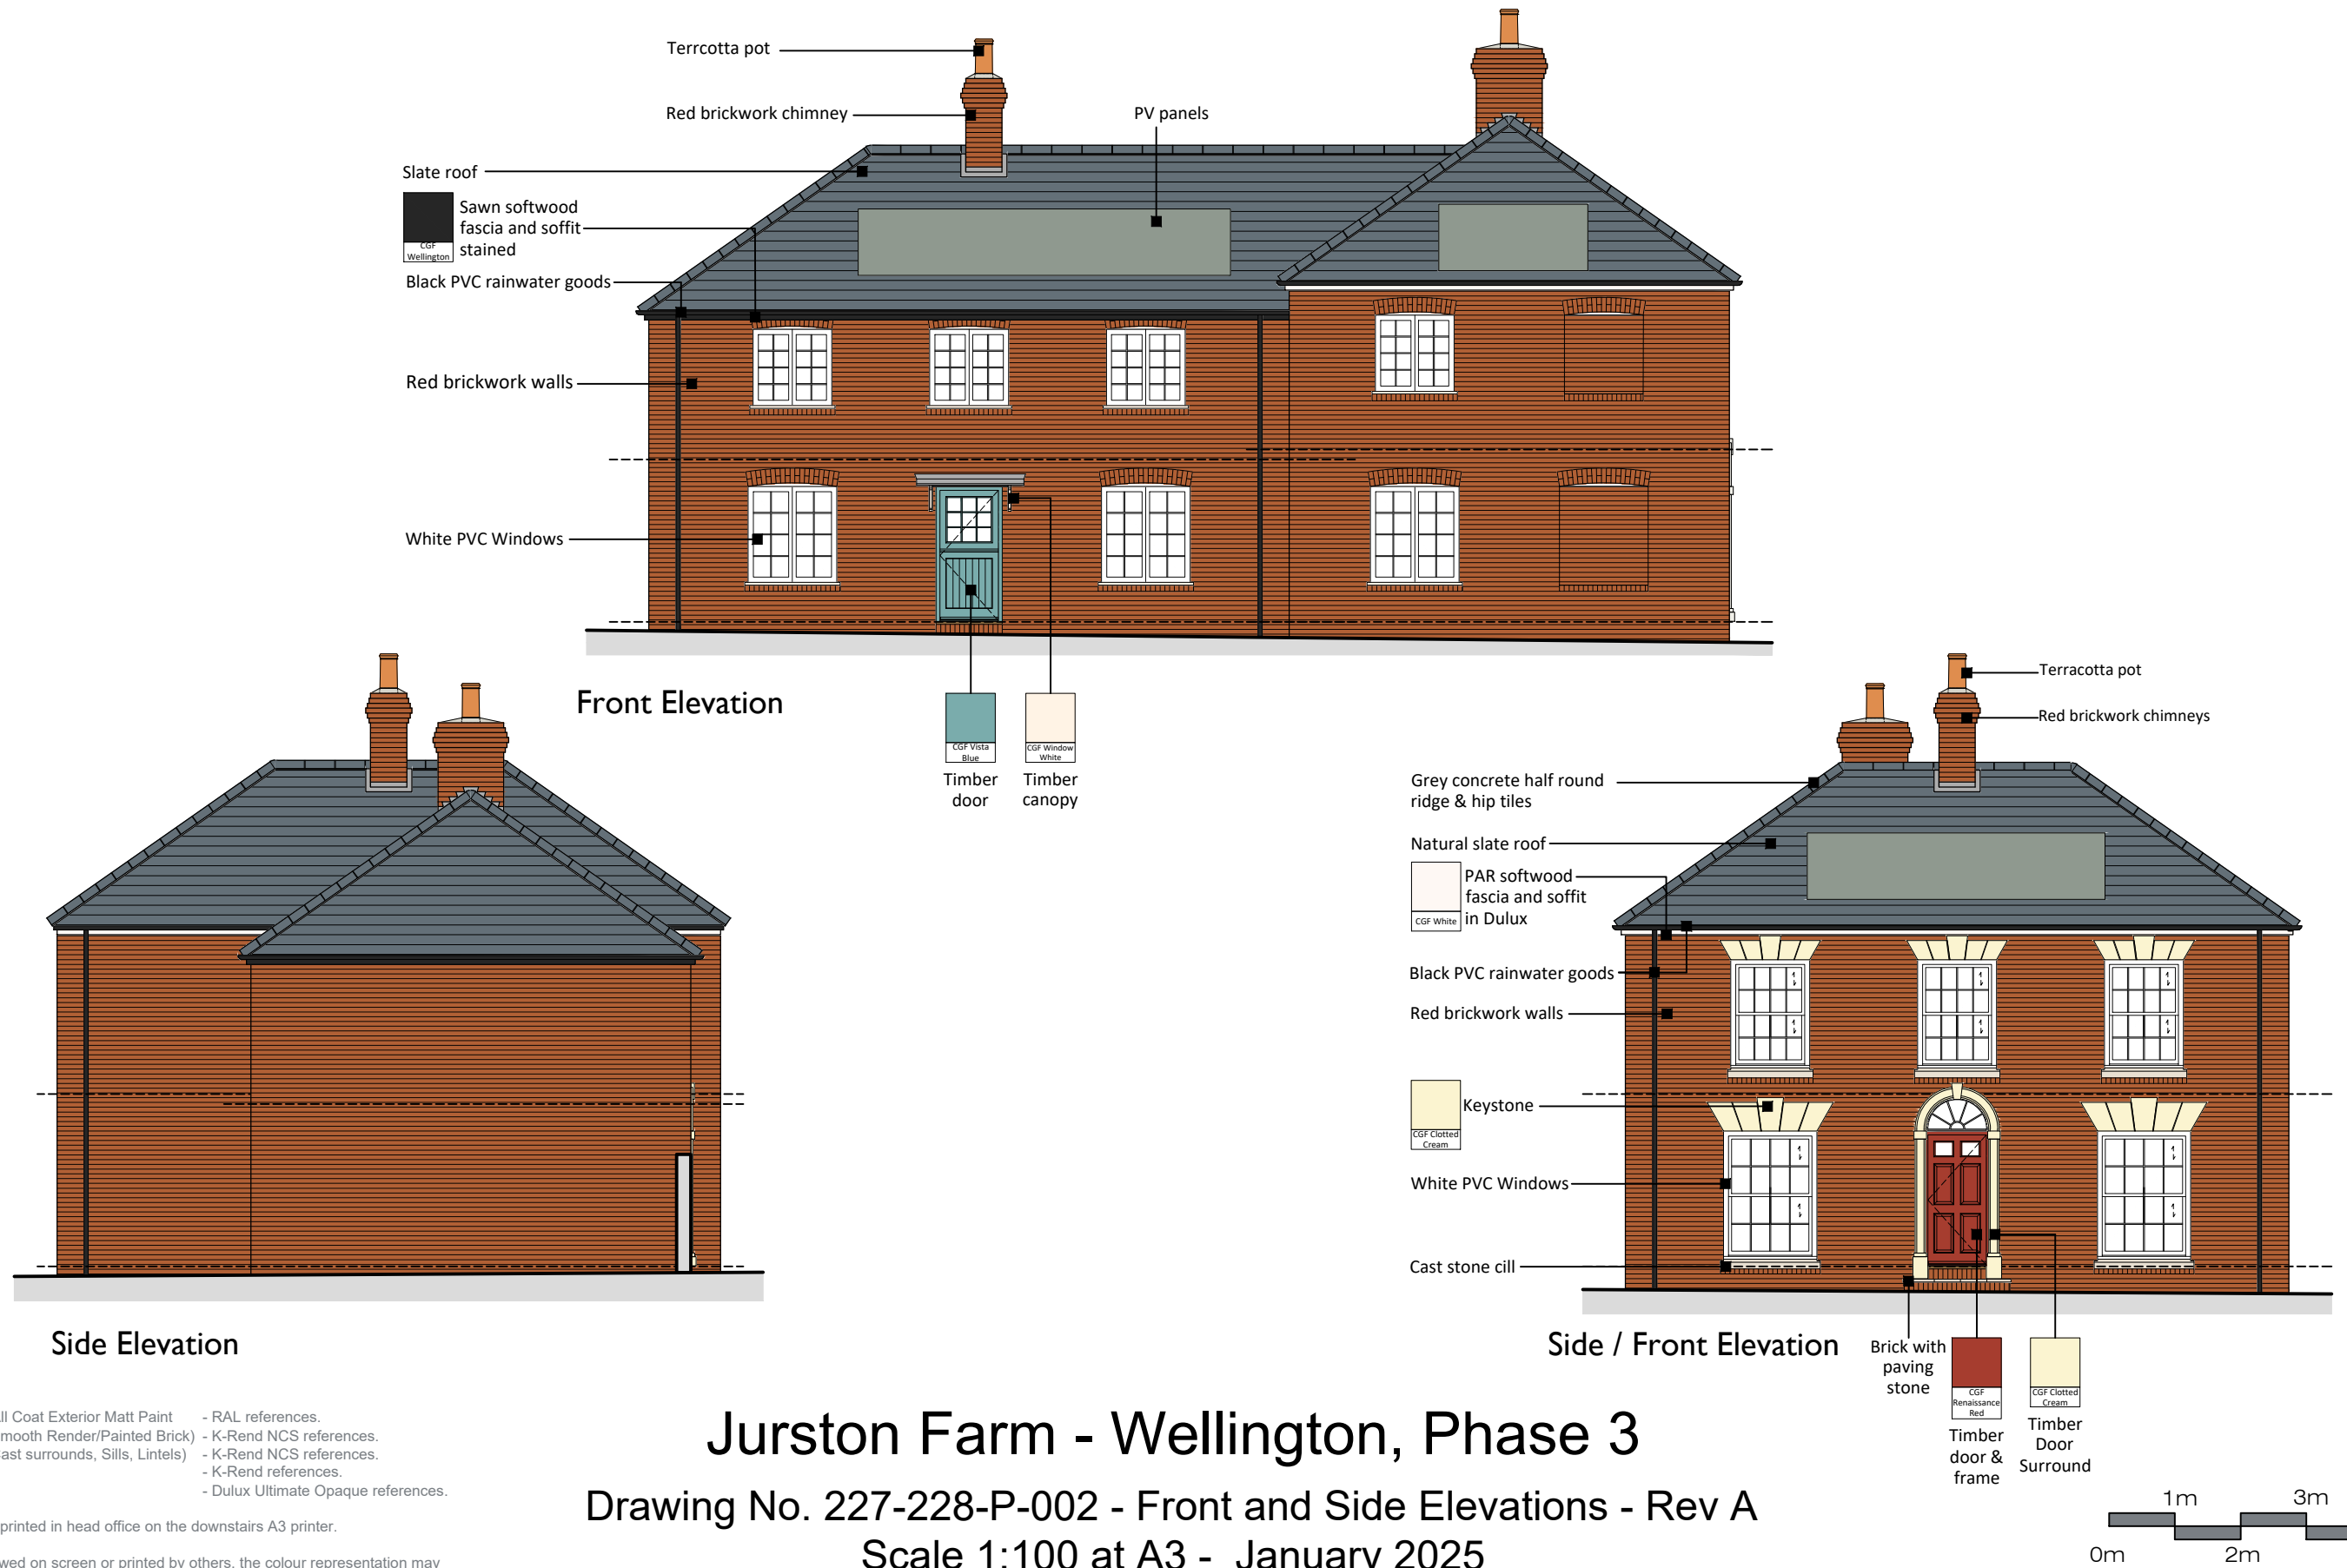

All Plinths - Zinnser All Coat Exterior Matt Paint - RAL references.
 External Masonry (Smooth Render/Painted Brick) - K-Rend NCS references.
 (Cast surrounds, Sills, Lintels) - K-Rend NCS references.
 Roughcast Render - K-Rend references.
 External Timber - Dulux Ultimate Opaque references.

All drawings must be printed in head office on the downstairs A3 printer.

When colours are viewed on screen or printed by others, the colour representation may vary significantly and CG Fry & Son Ltd can offer no guarantee as to it's accuracy.

Jurston Farm - Wellington, Phase 3

Drawing No. 227-228-P-002 - Front and Side Elevations - Rev A

Scale 1:100 at A3 - January 2025