



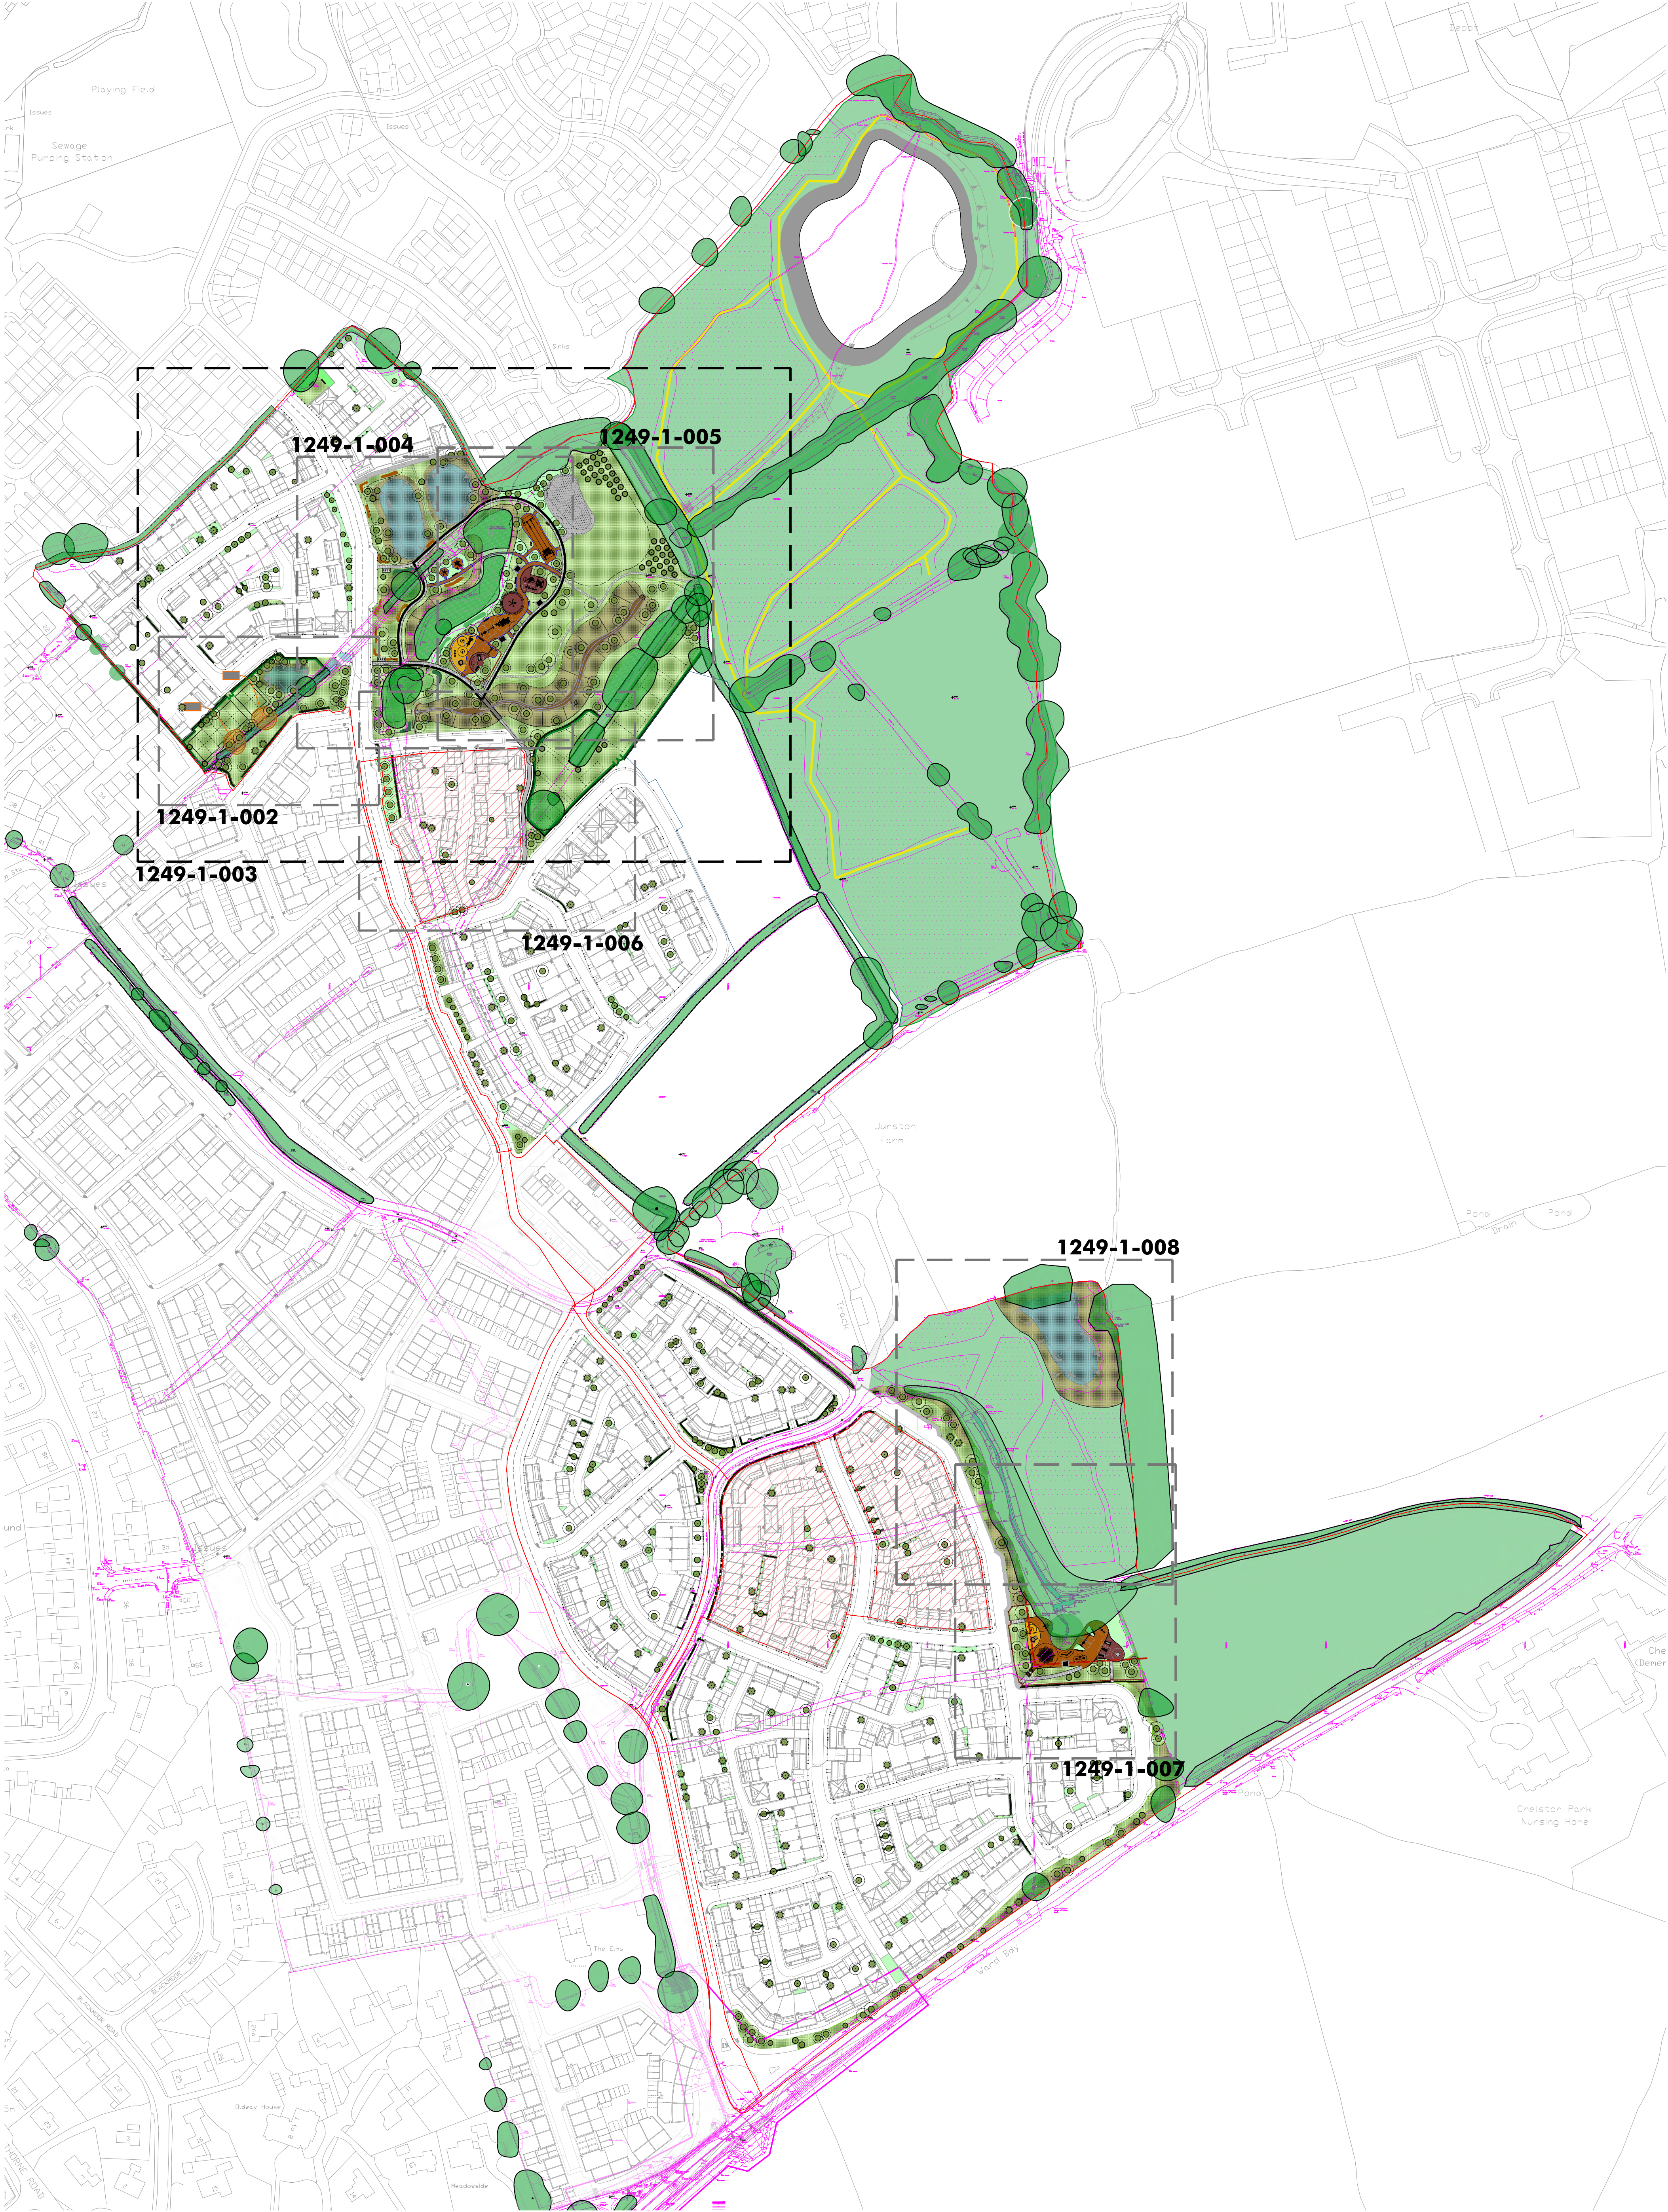

Revision	Description	Drawn by	Checked by	Date
P1	Planning	PW	SL	23.02.2024
P2	Draft RM Application	QZ	SL	23.05.2025

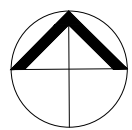

project	Jurston Farm, Wellington - Phase 3	drawn by	PW
status	Planning	checked by	SL
title	General Arrangement Plan - Site Wide	date	23.02.2024
Xref		scale	1:1500@A1
drawing No	1249-01-001	revision	P2